


Kiht 0 (zone 0)

- MÄRKUSED:
- \* SEINA VADE SEESTPOOLT, NOOLE SUUNALT
  - \* TÜHI MATERJALI LAHTER = PUIT
  - \* ELEMENTI VAATED ESITATUD "LÄBIPAISTVALT"

Pos	Material	Width	Height	Pcs	Info
116		45	45	8	
350		45	70	6	
621		45	45	1	
623		45	70	1	
645	PUIT	45	195	2	
646	PUIT	45	195	1	
647	Puit	45	195	11	
945	PUIT	45	145	1	
946		45	195	1	
947		45	195	1	
948	PUIT	45	195	1	
1055		45	70	1	
1056		45	45	1	
1072	PUIT	35	45	1	
1073		45	195	1	
1074	PUIT	45	195	1	
1076	PUIT	45	195	1	
1077		45	45	1	
1078		45	45	1	
1079		45	45	1	
1080		45	45	1	
1081		45	70	1	
1082		45	70	1	
1083		45	70	1	
1084		45	70	1	
1191	Puit	95	45	1	
2887	Puit	45	195	1	
2888		45	70	2	
2890	PUIT	45	145	1	
2891	PUIT	45	195	1	
2892	PUIT	45	195	1	
3091	PUIT	35	45	1	

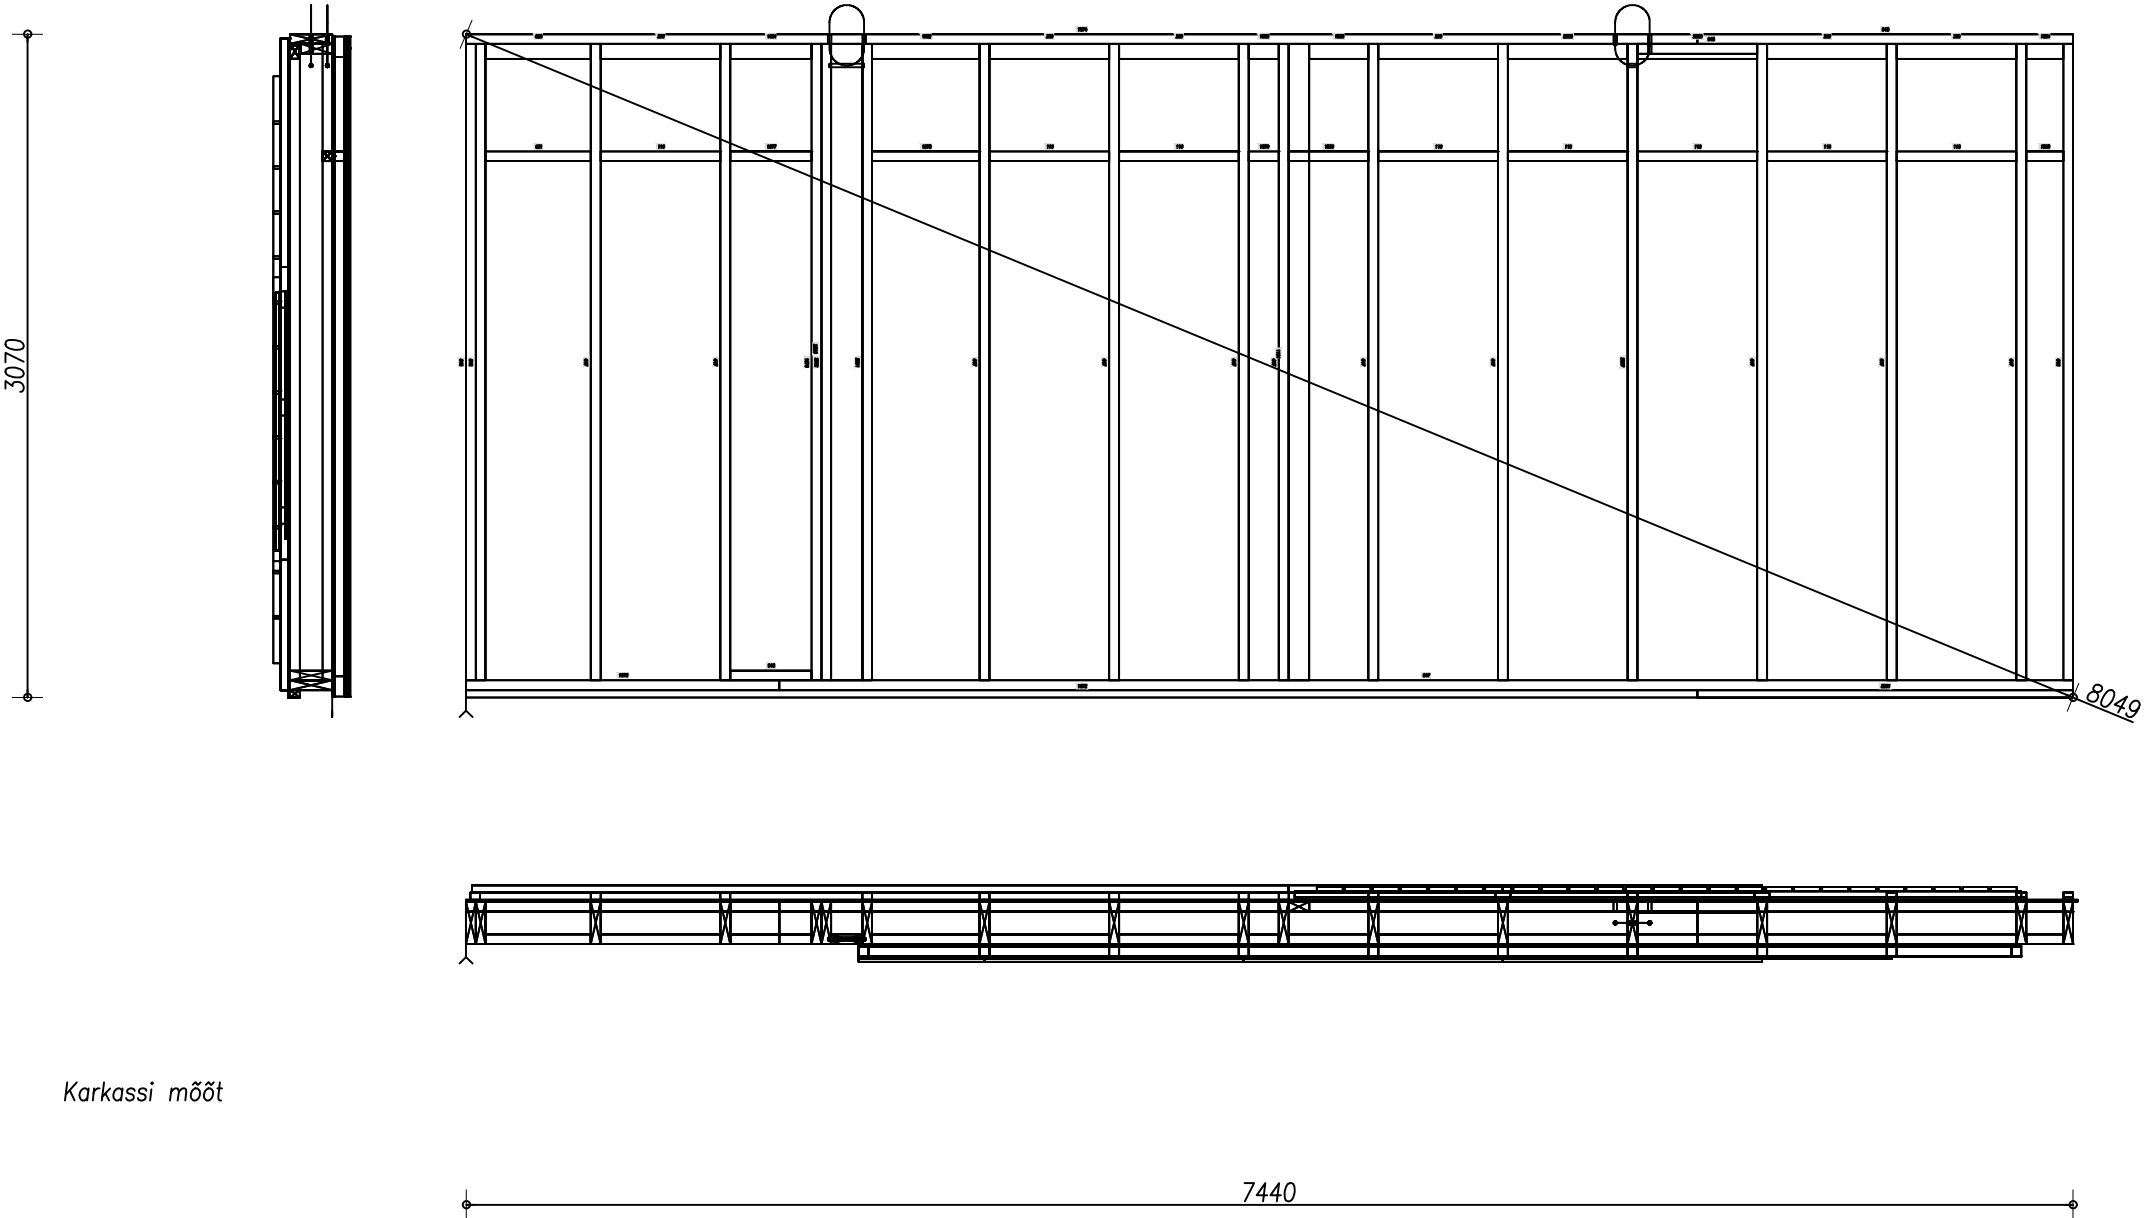

Laud 120x20  
Laudis UYV, Roov  
Roov  
GTS

KARKASS / KLAASVILL  
PLP P5  
--- PE-KILE 0.2  
Puit  
GN  
GN