


Kiht 0 (zone 0)

- MÄRKUSED:
- * SEINA VAADE SEESTPOOLT, NOOLE SUUNALT
 - * TÜHI MATERJALI LAHTER = PUIT
 - * ELEMENTI VAATED ESITATUD "LÄBIPAISTVALT"

Pos	Material	Width	Height	Pcs	Info
350		45	70	1	
355		45	45	1	
448		45	45	1	
646	PUIT	45	195	1	
647	Puit	45	195	2	
650		45	70	1	
836	Puit	45	145	2	
961	Puit	45	50	1	
963	Puit	60	145	2	
996		45	195	1	
997	PUIT	35	45	1	
999	PUIT	45	195	1	
1001	Puit	45	145	1	
1002	Puit	45	195	2	
1003	Puit	45	195	7	
1004	LIIMPUIT	195	195	1	
1005		45	45	1	
1006		45	70	1	
2884	Puit	45	195	2	
2885	Puit	45	195	1	

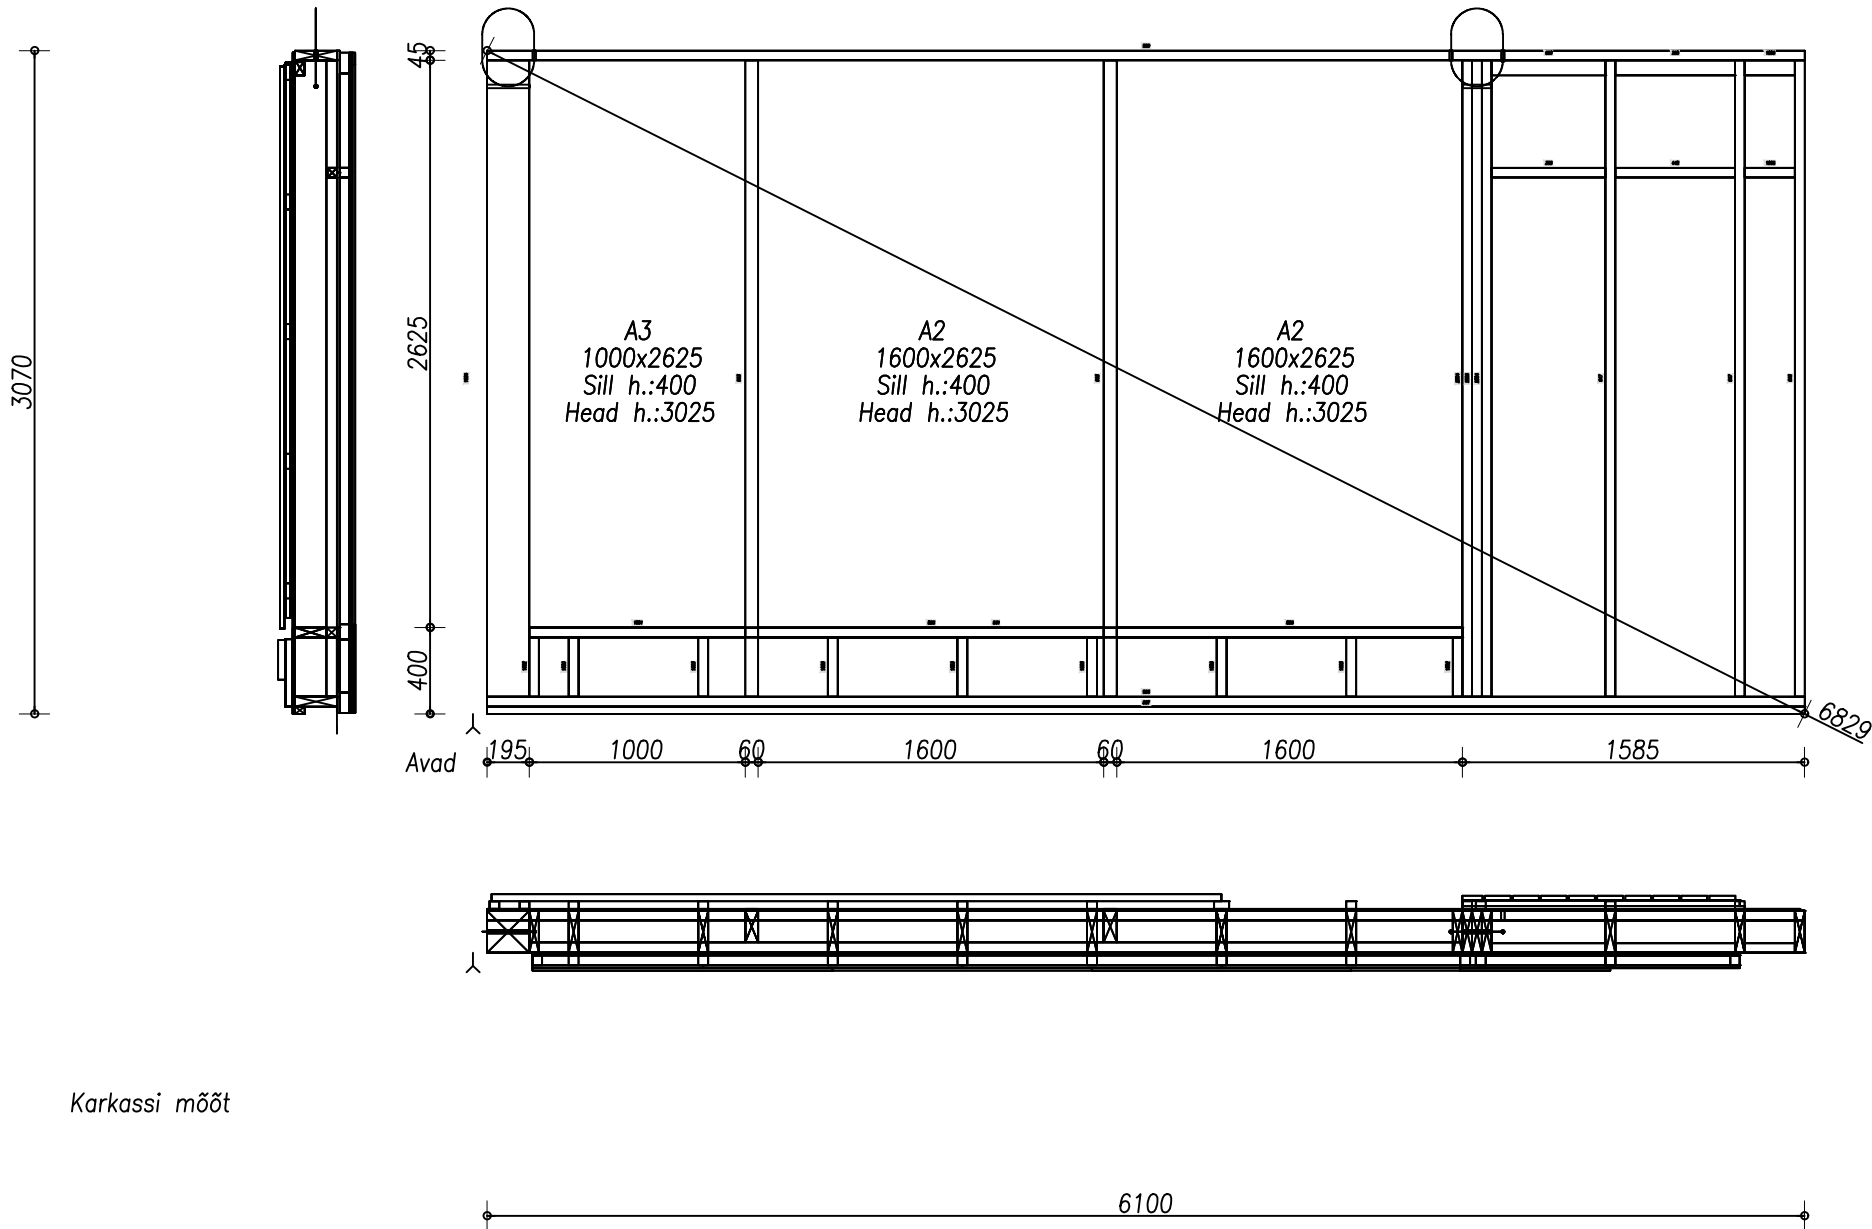

Laud 120x20
Laudis UYV, Roov
Roov
GTS

KARKASS / KLAASVILL

PLP P5
--- PE-KILE 0.2

Puit
GN
GN