


Kiht 0 (zone 0)

- MÄRKUSED:
- \* SEINA VAADE SEESTPOOLT, NOOLE SUUNALT
  - \* TÜHI MATERJALI LAHTER = PUIT
  - \* ELEMENDI VAATED ESITATUD "LÄBIPAISTVALT"

Pos	Material	Width	Height	Pcs	Info
116		45	45	4	
350		45	70	8	
622		45	45	2	
1141	PUIT	35	45	1	
1143	PUIT	45	195	1	
1144	PUIT	45	195	2	
1145	Puit	45	195	2	
1146	Puit	45	195	2	
1147	Puit	45	195	2	
1148	PUIT	45	195	3	
1149	PUIT	45	145	1	
1150	PUIT	45	195	3	
1151	PUIT	45	145	1	
1152	Puit	45	195	6	
1153	Puit	45	195	5	
1154		45	45	2	
2895	PUIT	45	195	1	
2896	Puit	45	195	2	
2897	Puit	45	195	2	
2898		45	70	2	
2899		45	70	2	
3086	PUIT	35	45	1	
3087	PUIT	45	195	1	
3088	PUIT	45	195	1	
3089	PUIT	45	195	2	

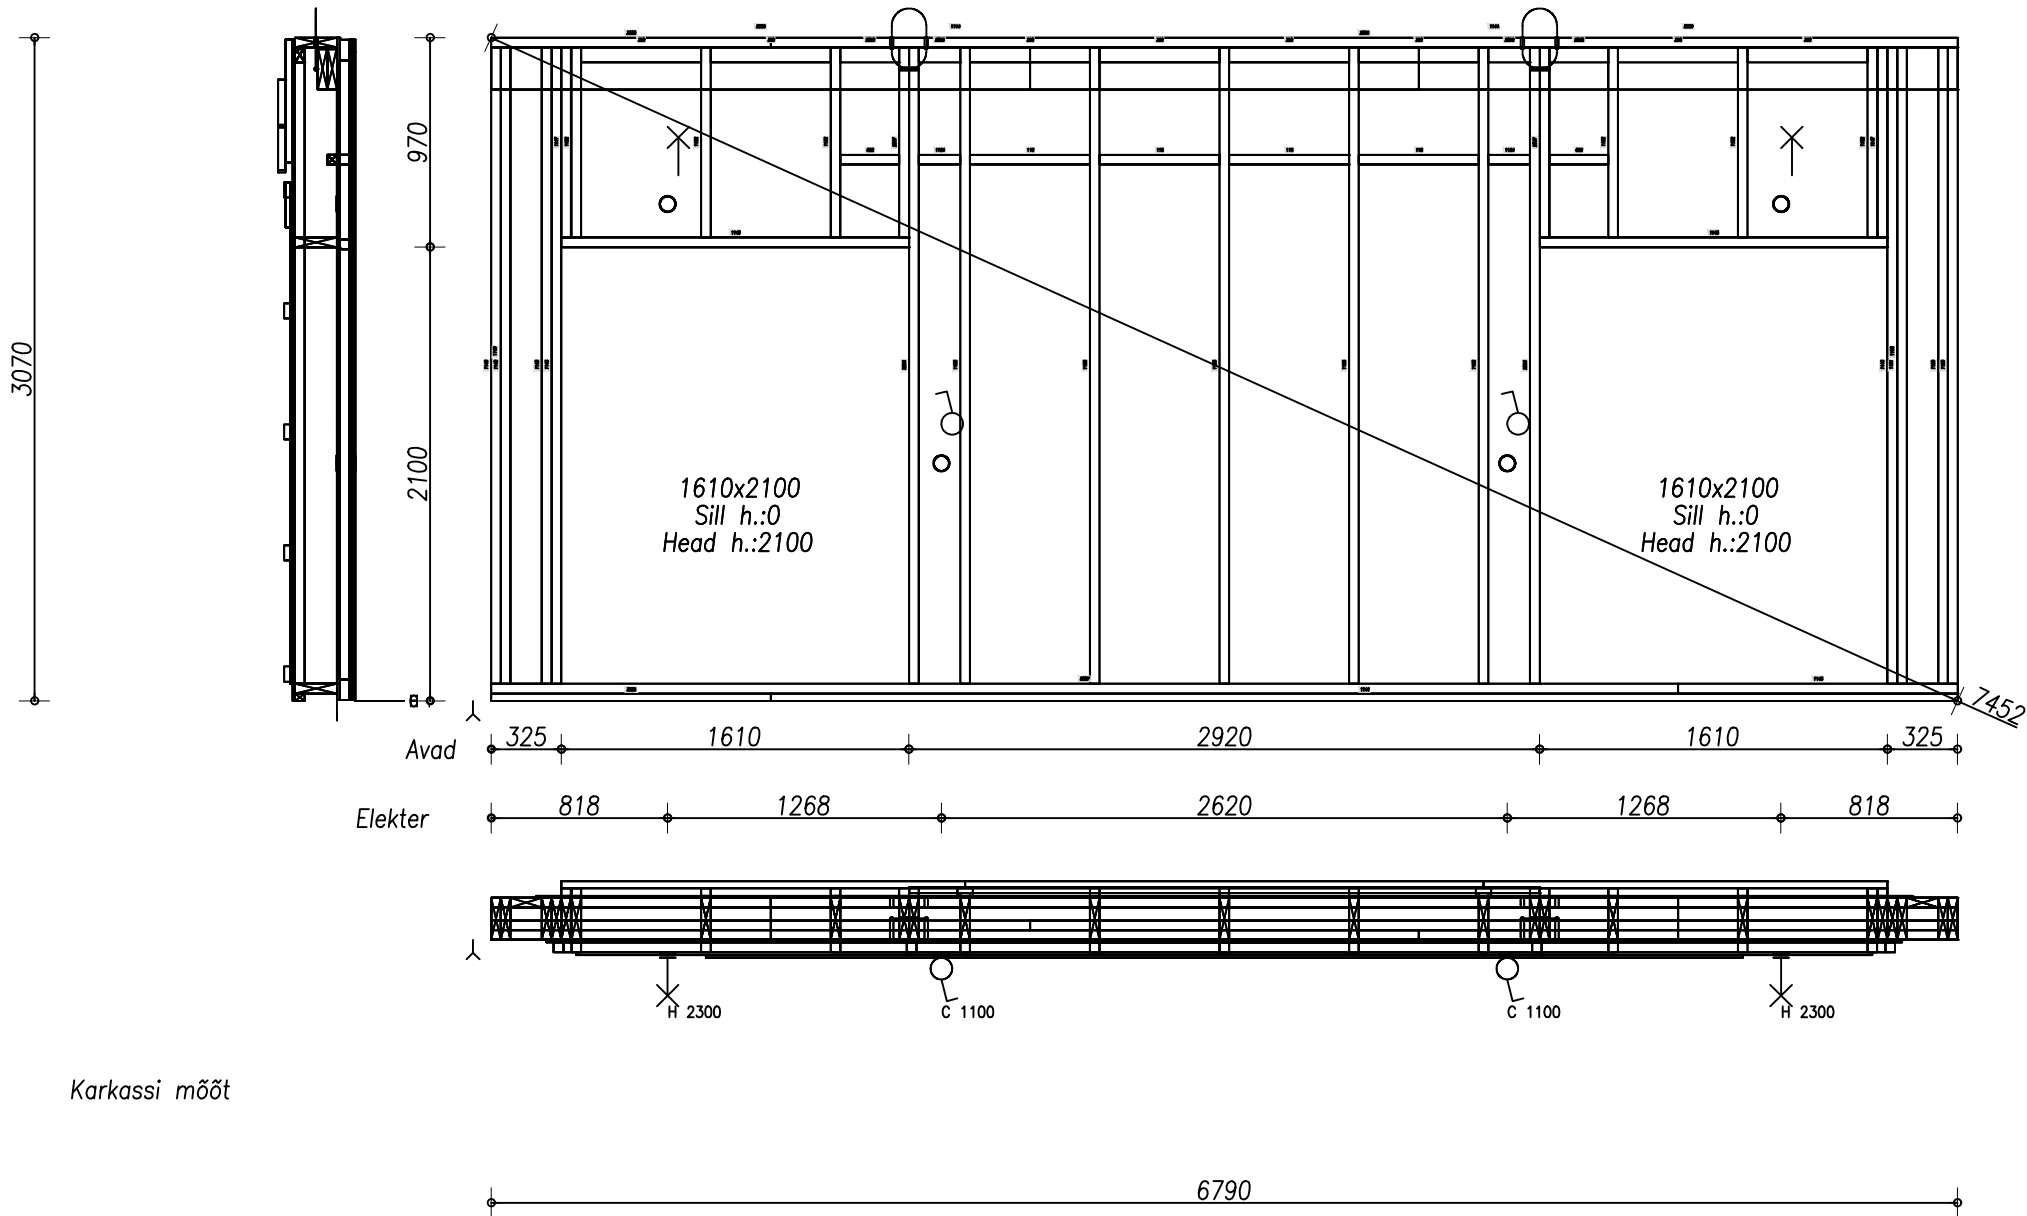

Laudis UYV, Roov  
Roov  
GTS  
KARKASS / KLAASVILL  
PLP P5  
--- PE-KILE 0.2  
Puit  
GN  
GN