


- MÄRKUSED:
- * SEINA VAADE SEESTPOOLT, NOOLE SUUNALT
 - * TÜHI MATERJALI LAHTER = PUIT
 - * ELEMENDI VAATED ESITATUD "LÄBIPAISTVALT"

Pos	Material	Width	Height	Pcs	Info
12		45	95	2	
163		45	95	1	
706	PUIT	45	95	1	
707	Puit	45	95	1	
709	Puit	45	95	6	
717	PUIT	195	45	1	
723	Puit	45	95	2	
737	PUIT	45	95	1	
740	Puit	45	95	1	
741	Puit	45	95	1	
742	PUIT	45	95	1	
743	Puit	45	95	1	
744		45	95	2	
1909	PUIT	45	95	2	
1910		45	95	1	
2868	Puit	45	95	2	
2870	Puit	45	95	1	
2875	Puit	45	95	1	

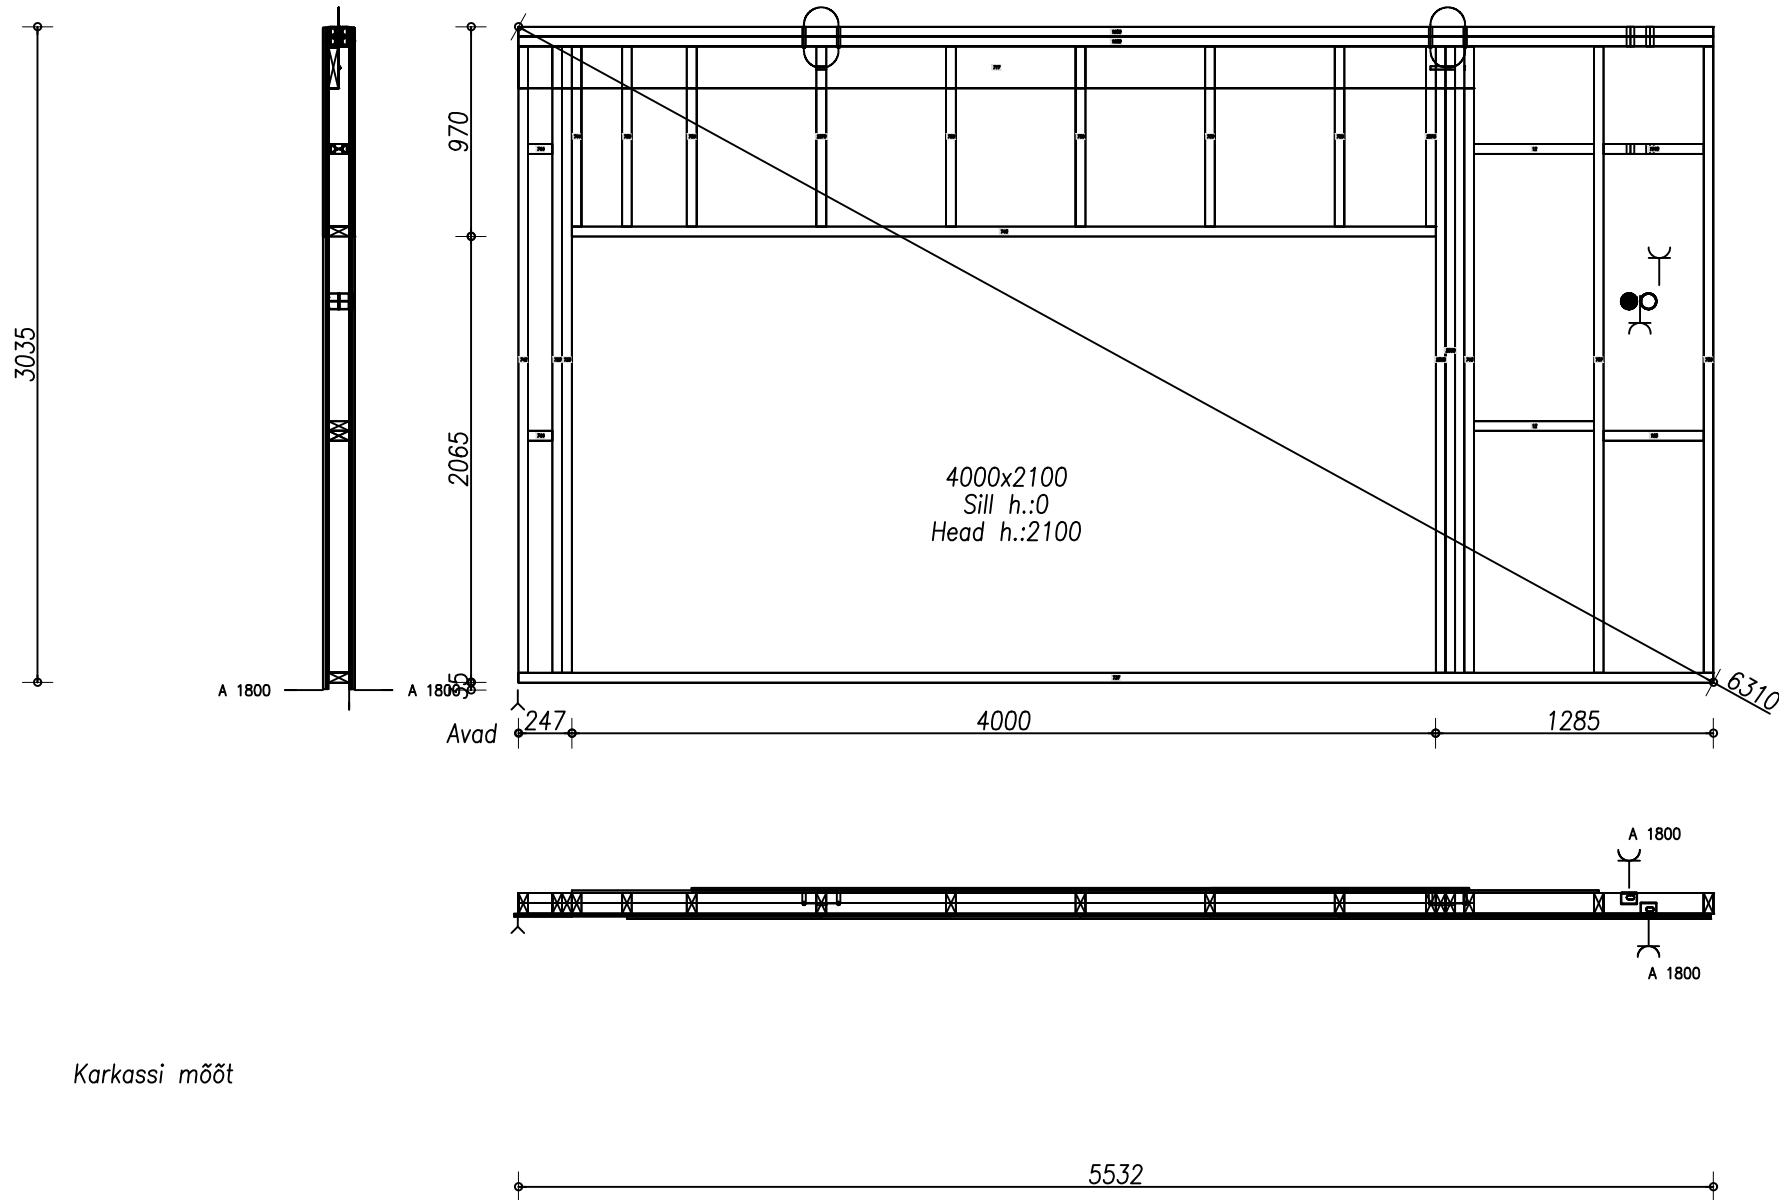

GN
PLP P5
KARKASS / KLAASVILL
PLP P5
GN