


Kiht 0 (zone 0)

- MÄRKUSED:
- * SEINA VADE SEESTPOOLT, NOOLE SUUNALT
 - * TÕHI MATERJALI LAHTER = PUIT
 - * ELEMENTI VAATED ESITATUD "LÄBIPAISTVALT"

Pos	Material	Width	Height	Pcs	Info
2469	PUIT	45	195	1	
2470	Puit	45	195	1	
2471	Puit	45	195	2	
2472	Vineer	10	195	1	
2473	PUIT	45	195	1	
2474	Puit	45	195	1	
2475	PUIT	45	195	1	
2476	Puit	45	195	1	
2483	PUIT	45	195	1	
2484	PUIT	45	195	1	
2485	PUIT	45	195	1	
2486	Puit	45	195	1	
2489	Puit	45	195	1	
2490	Puit	45	195	1	
2491	Puit	45	195	1	
2492	Puit	45	195	1	
2493	Puit	45	195	1	
2839	Puit	45	195	1	
2840	Puit	45	195	1	

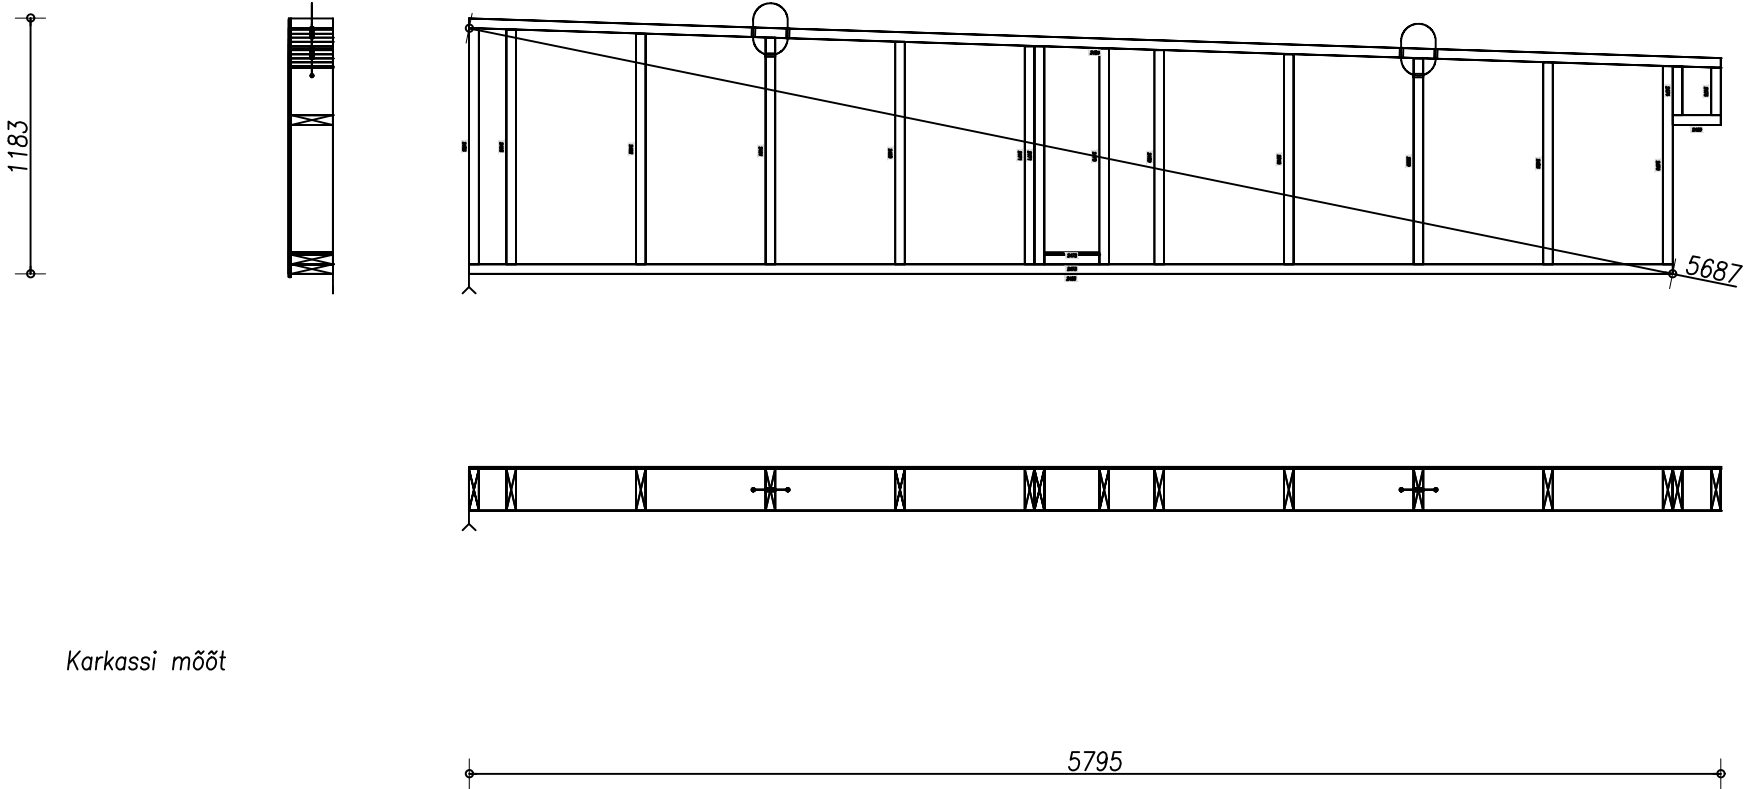

Karkassi mõõt

