


Kiht 0 (zone 0)

- MÄRKUSED:
- * SEINA VAADE SEESTPOOLT, NOOLE SUUNALT
 - * TÜHI MATERJALI LAHTER = PUIT
 - * ELEMENTI VAATED ESITATUD "LÄBIPAISTVALT"

Pos	Material	Width	Height	Pcs	Info
467		45	45	1	
645	PUIT	45	195	1	
646	PUIT	45	195	2	
647	Puit	45	195	2	
836	Puit	45	145	1	
963	Puit	60	145	1	
1001	Puit	45	145	1	
1002	Puit	45	195	2	
1003	Puit	45	195	5	
1007	Puit	45	50	1	
1179		45	195	1	
1180	PUIT	35	45	1	
1182	PUIT	45	195	1	
1183		45	45	1	
1184		45	45	1	
1185		45	45	1	
1186		45	70	1	
1187		45	70	1	
1188		45	70	1	
1189		45	70	1	
2884	Puit	45	195	6	

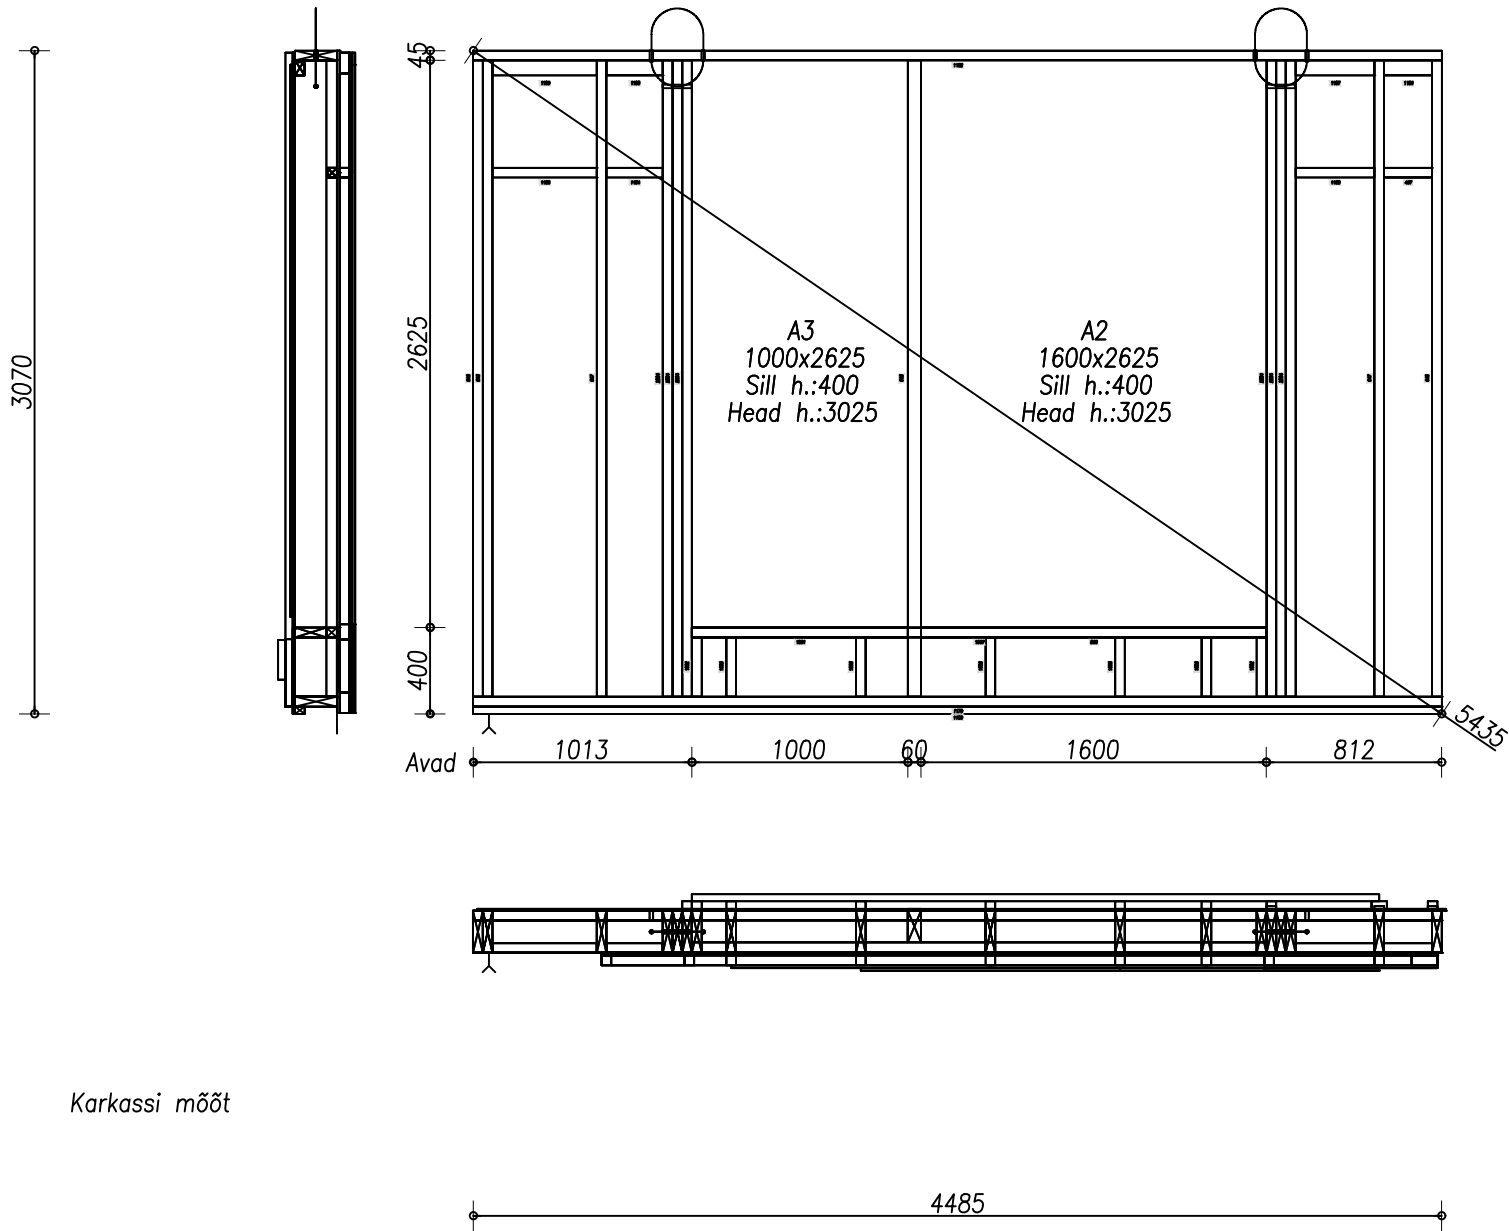

Laudis UVV
Roov
GTS

KARKASS / KLAASVILL

PLP P5
--- PE-KILE 0.2

Puit
GN
GN