


Kiht 0 (zone 0)

MÄRKUSED:

- * SEINA VAADE SEESTPOOLT, NOOLE SUUNALT
- * TÜHI MATERJALI LAHTER = PUIT
- * ELEMENDI VAATED ESITATUD "LÄBIPAISTVALT"

Pos	Material	Width	Height	Pcs	Info
116		45	45	4	
350		45	70	8	
622		45	45	2	
1141	PUIT	35	45	1	
1143	PUIT	45	195	1	
1144	PUIT	45	195	2	
1145	Puit	45	195	2	
1149	PUIT	45	145	1	
1151	PUIT	45	145	1	
1154		45	45	2	
2895	PUIT	45	195	1	
2898		45	70	2	
2899		45	70	2	
3086	PUIT	35	45	1	
3087	PUIT	45	195	1	
3088	PUIT	45	195	1	
3089	PUIT	45	195	2	
3096	Puit	45	195	2	VL 90x195
3097	Puit	45	195	2	VL 90x195
3098	Puit	45	195	2	VL 90x195
3099	Puit	45	195	2	VL 90x195
3100	PUIT	45	195	3	VL 90x195
3101	PUIT	45	195	3	VL 90x195
3102	Puit	45	195	6	VL 90x195
3103	Puit	45	195	5	VL 90x195

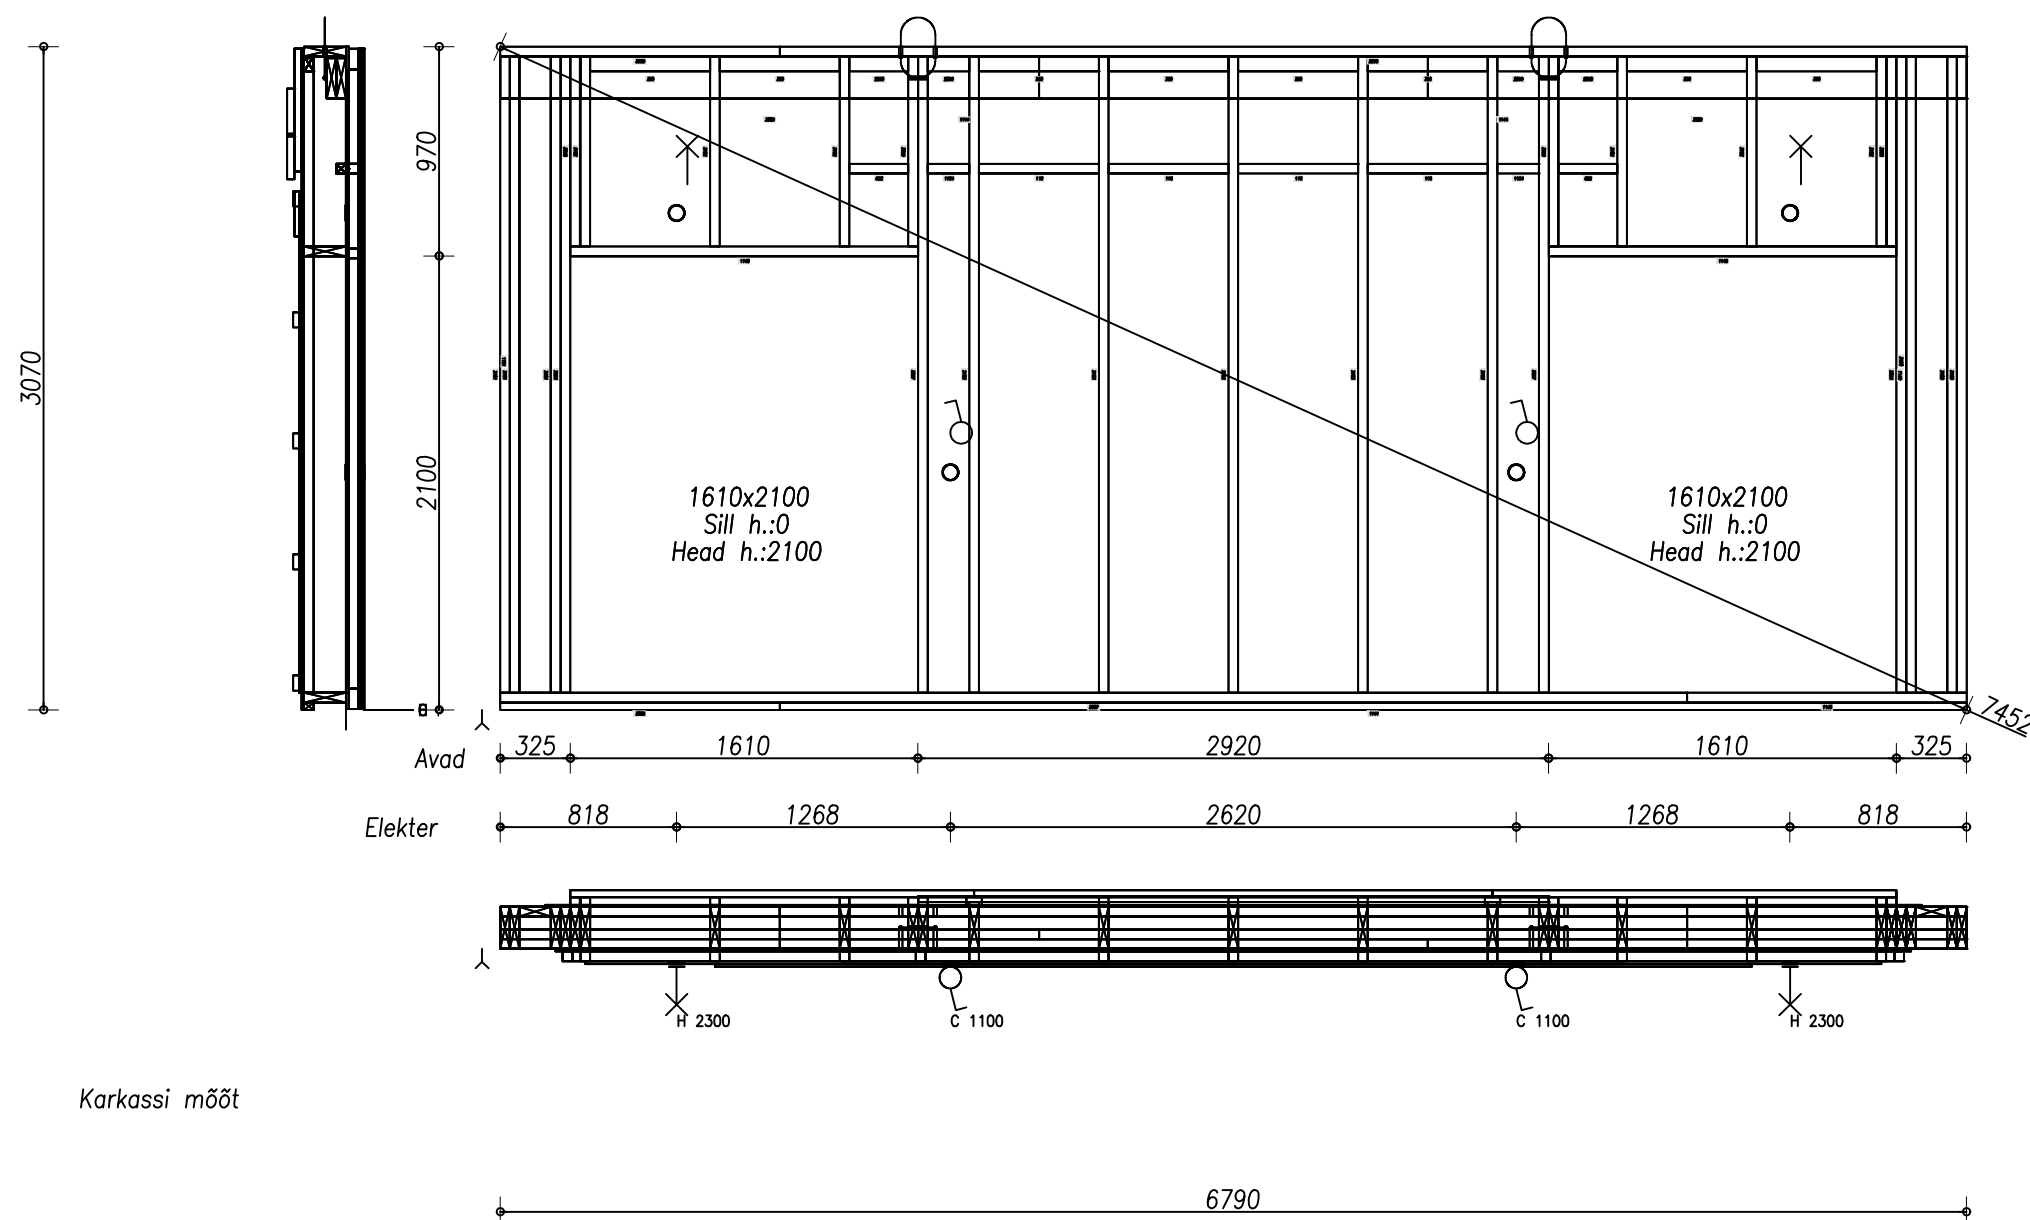

Laudis UYV, Roov
Roov
GTS

KARKASS / KLAASVILL

PLP P5
--- PE-KILE 0.2
Puit
GN
GN