


Kiht 0 (zone 0)

- MÄRKUSED:
- * SEINA VAADE SEESTPOOLT, NOOLE SUUNALT
 - * TÜHI MATERJALI LAHTER = PUIT
 - * ELEMENDI VAATED ESITATUD "LÄBIPAISTVALT"

Pos	Material	Width	Height	Pcs	Info
347		45	45	1	
350		45	70	1	
448		45	45	3	
645	PUIT	45	195	1	
647	Puit	45	195	3	
836	Puit	45	145	1	
963	Puit	60	145	1	
1000	Puit	45	195	2	
1001	Puit	45	145	1	
1002	Puit	45	195	2	
1003	Puit	45	195	4	
1007	Puit	45	50	1	
1009	Puit	45	95	1	Ajutine
1034		45	195	1	
1035	PUIT	35	45	1	
1037	PUIT	45	195	1	
1038	PUIT	45	120	1	
1039		45	70	1	
2886	Puit	45	195	2	
2887	Puit	45	195	1	
2888		45	70	2	
2889	Puit	45	195	2	

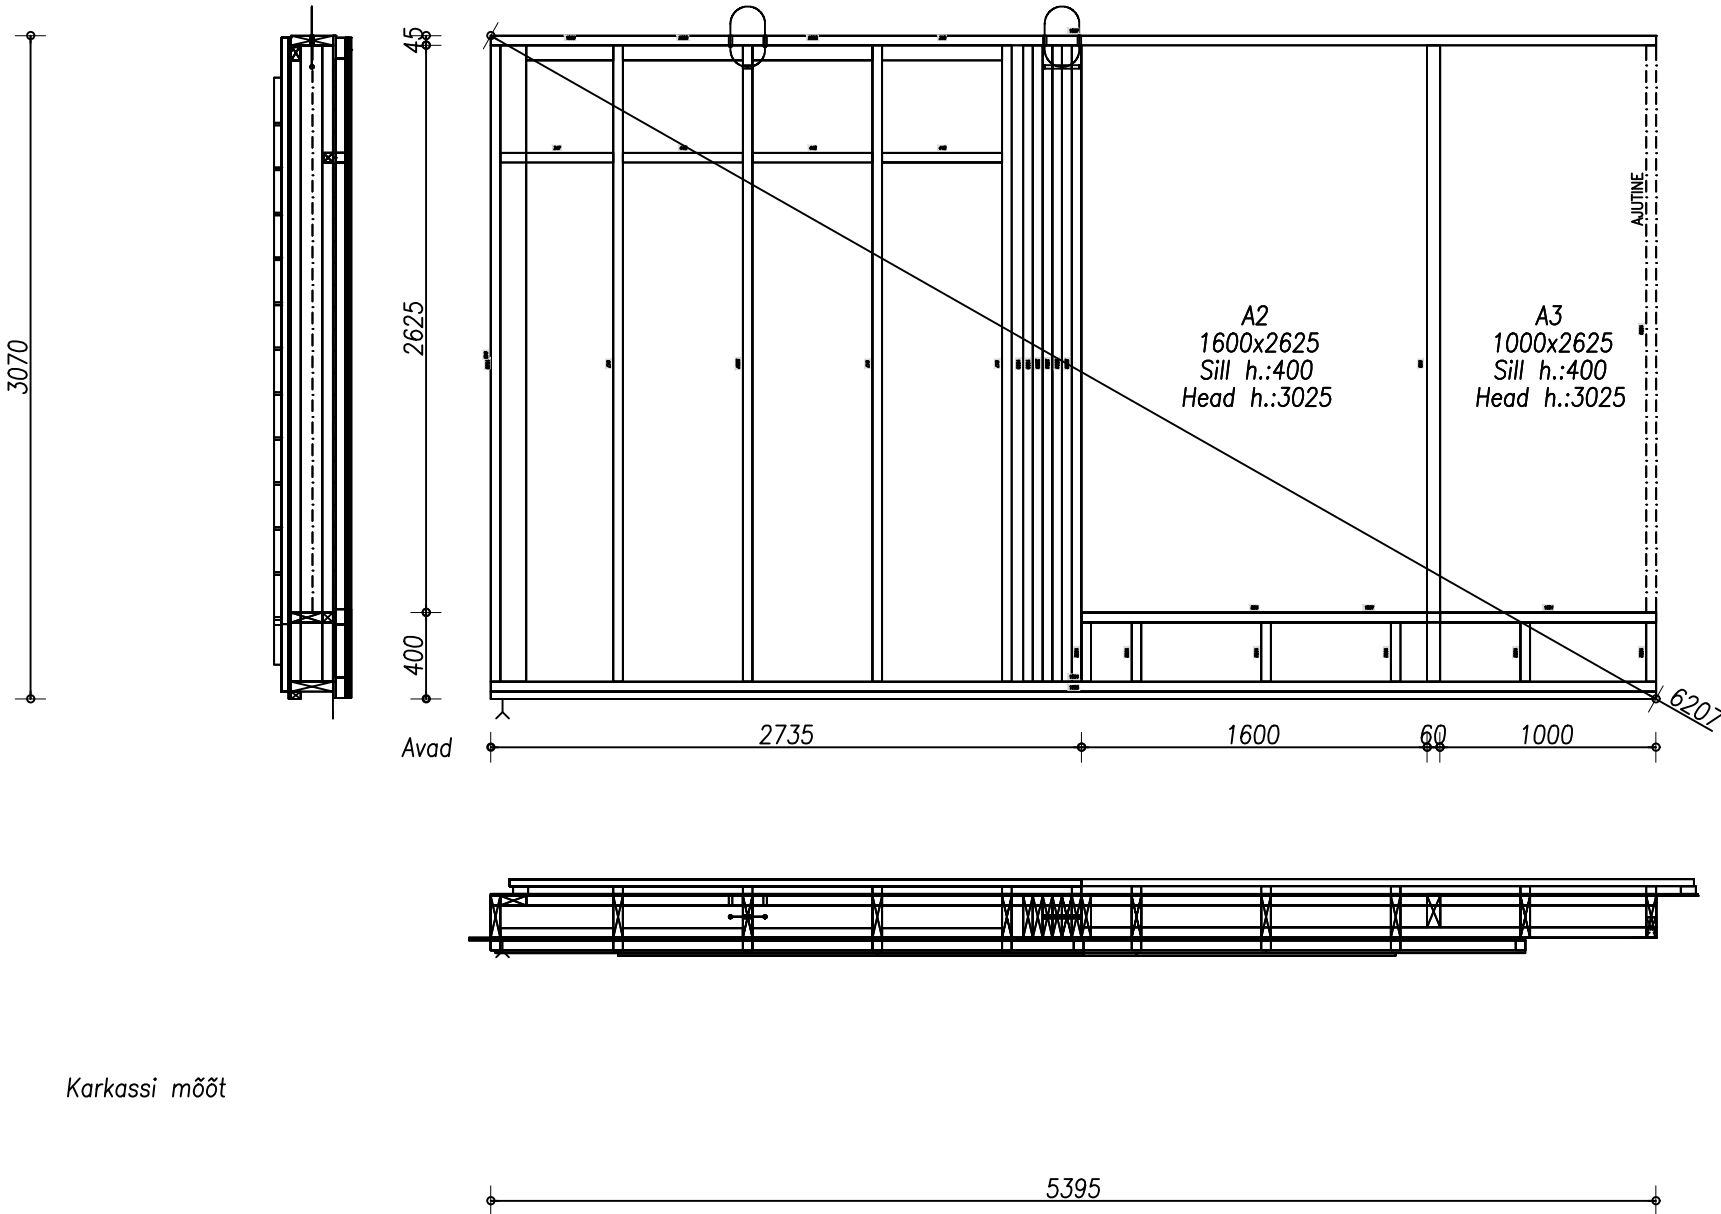

Laudis UYV
Roov
GTS

KARKASS / KLAASVILL

PLP P5
--- PE-KILE 0.2

Puit
GN
GN