


Kiht 0 (zone 0)

- MÄRKUSED:
- \* SEINA VAADE SEESTPOOLT, NOOLE SUUNALT
  - \* TÜHI MATERJALI LAHTER = PUIT
  - \* ELEMENTI VAATED ESITATUD "LÄBIPAISTVALT"

Pos	Material	Width	Height	Pcs	Info
350		45	70	1	
355		45	45	1	
448		45	45	1	
646	PUIT	45	195	1	
647	Puit	45	195	2	
650		45	70	1	
836	Puit	45	145	2	
889	PUIT	35	45	1	
961	Puit	45	50	1	
963	Puit	60	145	2	
1001	Puit	45	145	1	
1002	Puit	45	195	2	
1003	Puit	45	195	7	
1004	LIIMPUIT	195	195	1	
1005		45	45	1	
1006		45	70	1	
2487		45	195	1	
2488	PUIT	45	195	1	
2884	Puit	45	195	2	
2885	Puit	45	195	1	
3093		45	195	1	
3094	PUIT	35	45	1	
3095	PUIT	45	195	1	

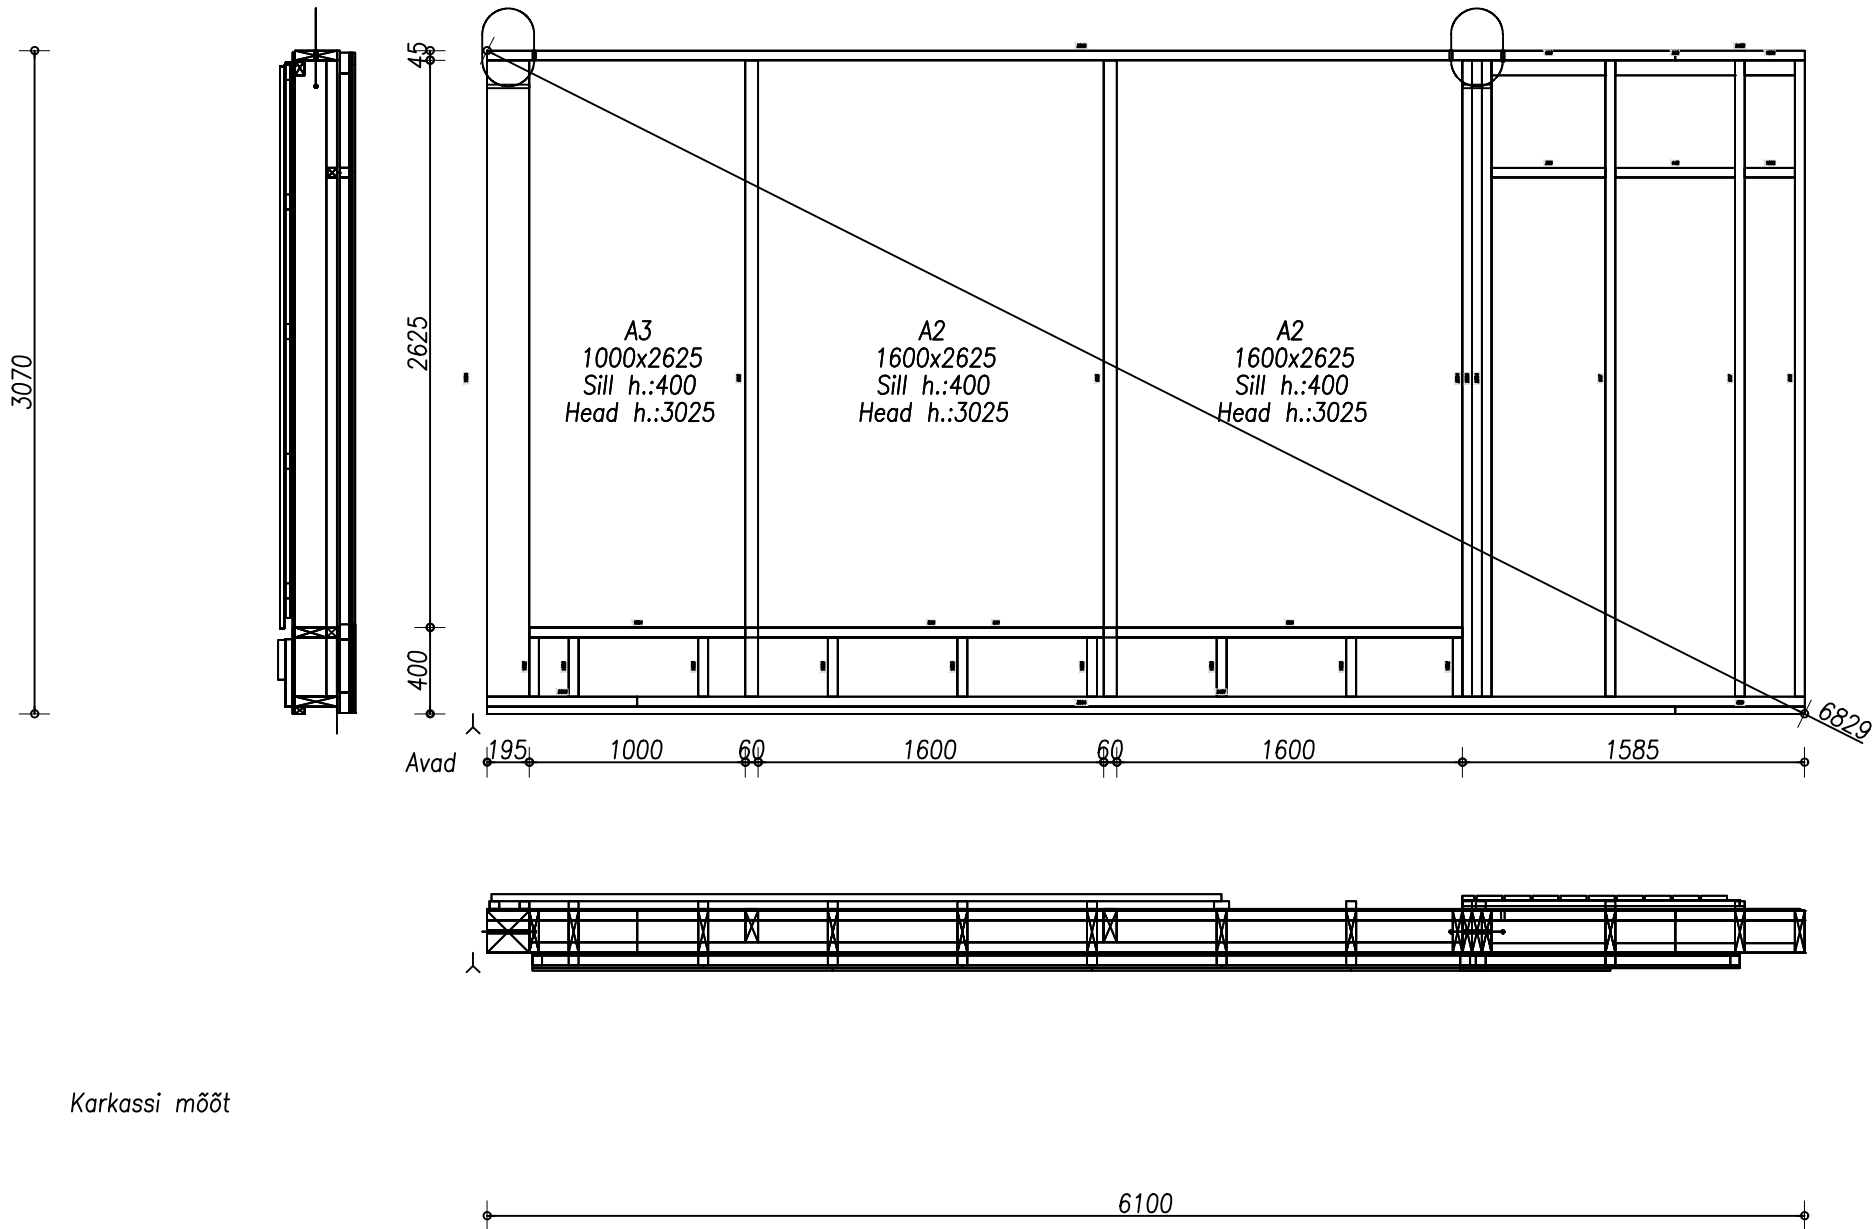

Laud 120x20  
Laudis UYV, Roov  
Roov  
GTS

KARKASS / KLAASVILL

PLP P5  
--- PE-KILE 0.2

Puit  
GN  
GN