


Kiht 0 (zone 0)

- MÄRKUSED:
- * SEINA VAADE SEESTPOOLT, NOOLE SUUNALT
 - * TÜHI MATERJALI LAHTER = PUIT
 - * ELEMENDI VAATED ESITATUD "LÄBIPAISTVALT"

Pos	Material	Width	Height	Pcs	Info
448		45	45	1	
645	PUIT	45	195	2	
647	Puit	45	195	2	
836	Puit	45	145	1	
963	Puit	60	145	1	
1000	Puit	45	195	3	
1001	Puit	45	145	1	
1002	Puit	45	195	2	
1003	Puit	45	195	4	
1007	Puit	45	50	1	
1087		45	70	1	
1089	Puit	95	45	1	
1110		45	195	1	
1111	PUIT	35	45	1	
1113	PUIT	45	195	1	
1114	PUIT	45	95	1	
1115		45	45	1	
1116		45	45	1	
1117		45	70	1	
1118		45	70	1	
1119		45	70	1	
2884	Puit	45	195	1	
2893	Puit	195	45	1	
2894	PUIT	45	195	1	

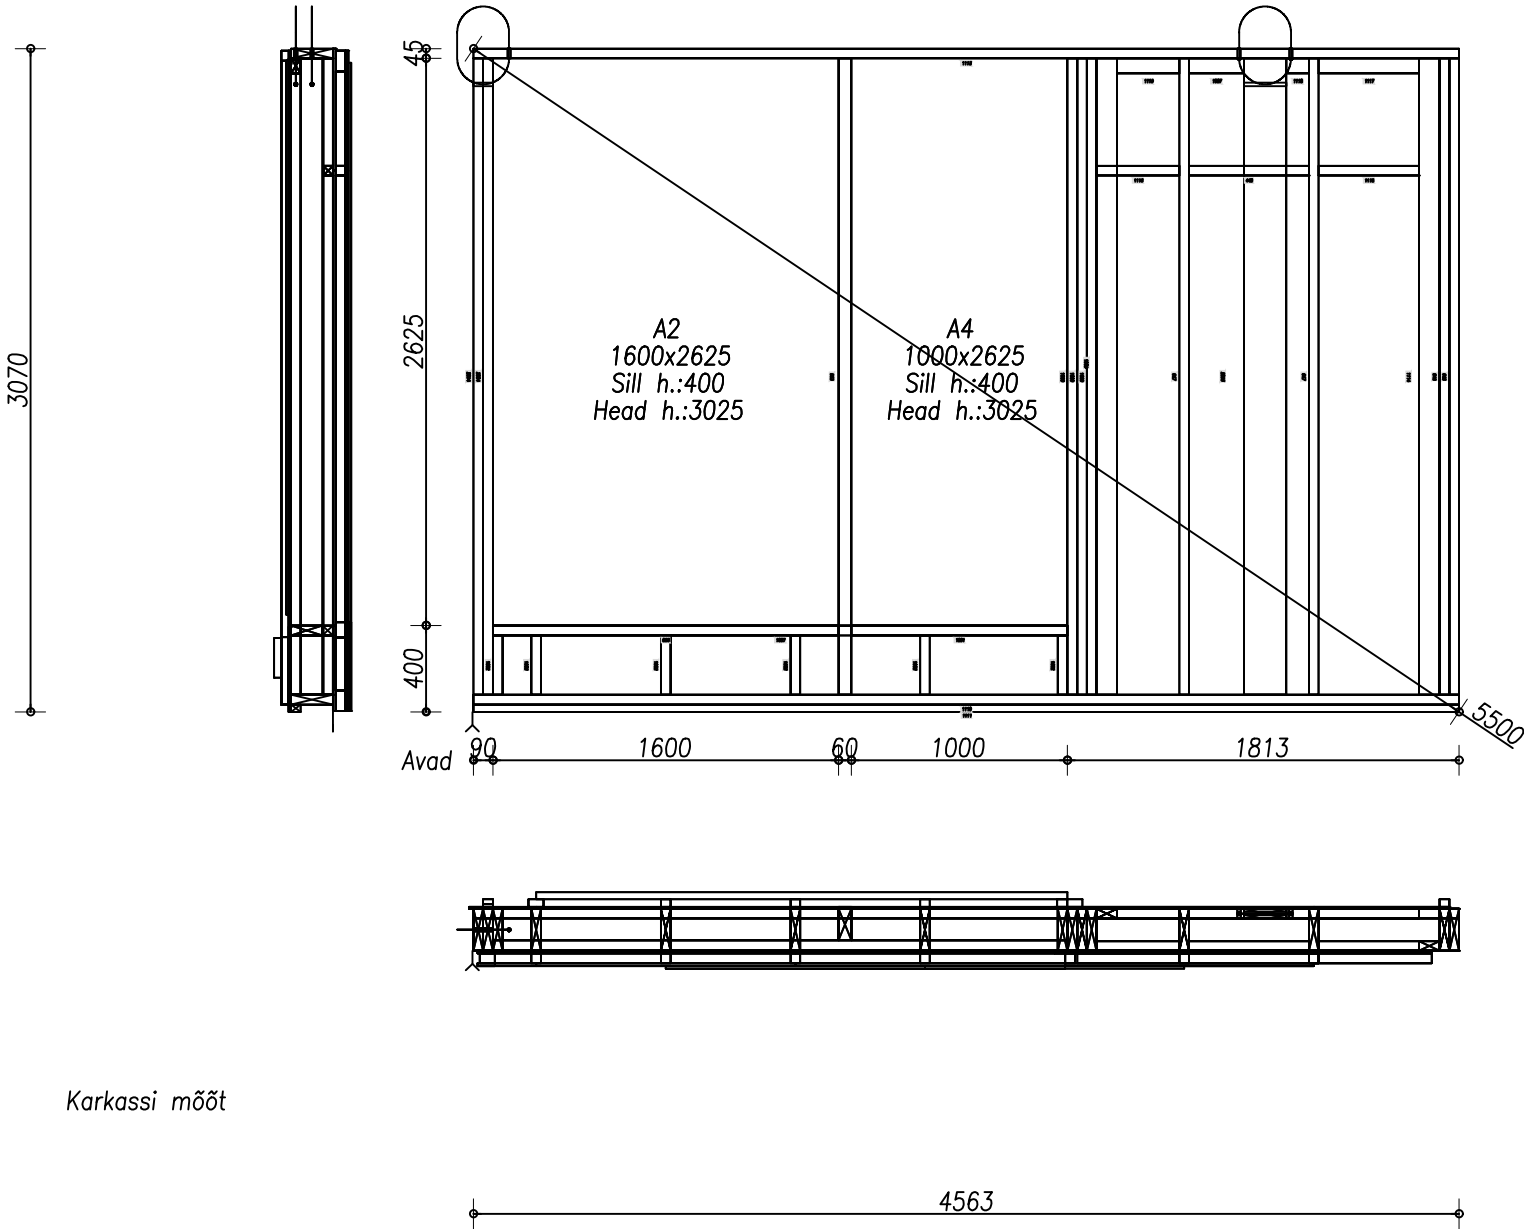

Laudis UVV
Roov
GTS
KARKASS / KLAASVILL
PLP P5
--- PE-KILE 0.2
Puit
GN
GN