


- MÄRKUSED:
- * SEINA VAADE SEESTPOOLT, NOOLE SUUNALT
 - * TÜHI MATERJALI LAHTER = PUIT
 - * ELEMENTI VAATED ESITATUD "LÄBIPAISTVALT"

Pos	Material	Width	Height	Pcs	Info
12		45	95	6	
81		45	95	4	
142	Puit	45	95	2	
705	PUIT	45	95	2	
706	PUIT	45	95	2	
707	Puit	45	95	8	
757	Puit	45	95	2	
771	Puit	145	45	1	
911	PUIT	45	95	1	
914	Puit	45	95	4	
915	Puit	45	95	2	
916	PUIT	45	45	1	
917	PUIT	45	45	1	
918	Puit	45	95	4	
920		45	95	2	
921		45	95	2	
922		45	95	4	
924		45	95	1	
932	PUIT	45	95	2	
933	PUIT	245	45	4	
941		45	95	4	
1964	PUIT	45	95	2	
1965		45	95	1	
1966		45	95	1	
1967		45	95	1	
2879	Puit	45	95	4	
2880	Puit	45	95	2	
2883	Puit	45	95	2	

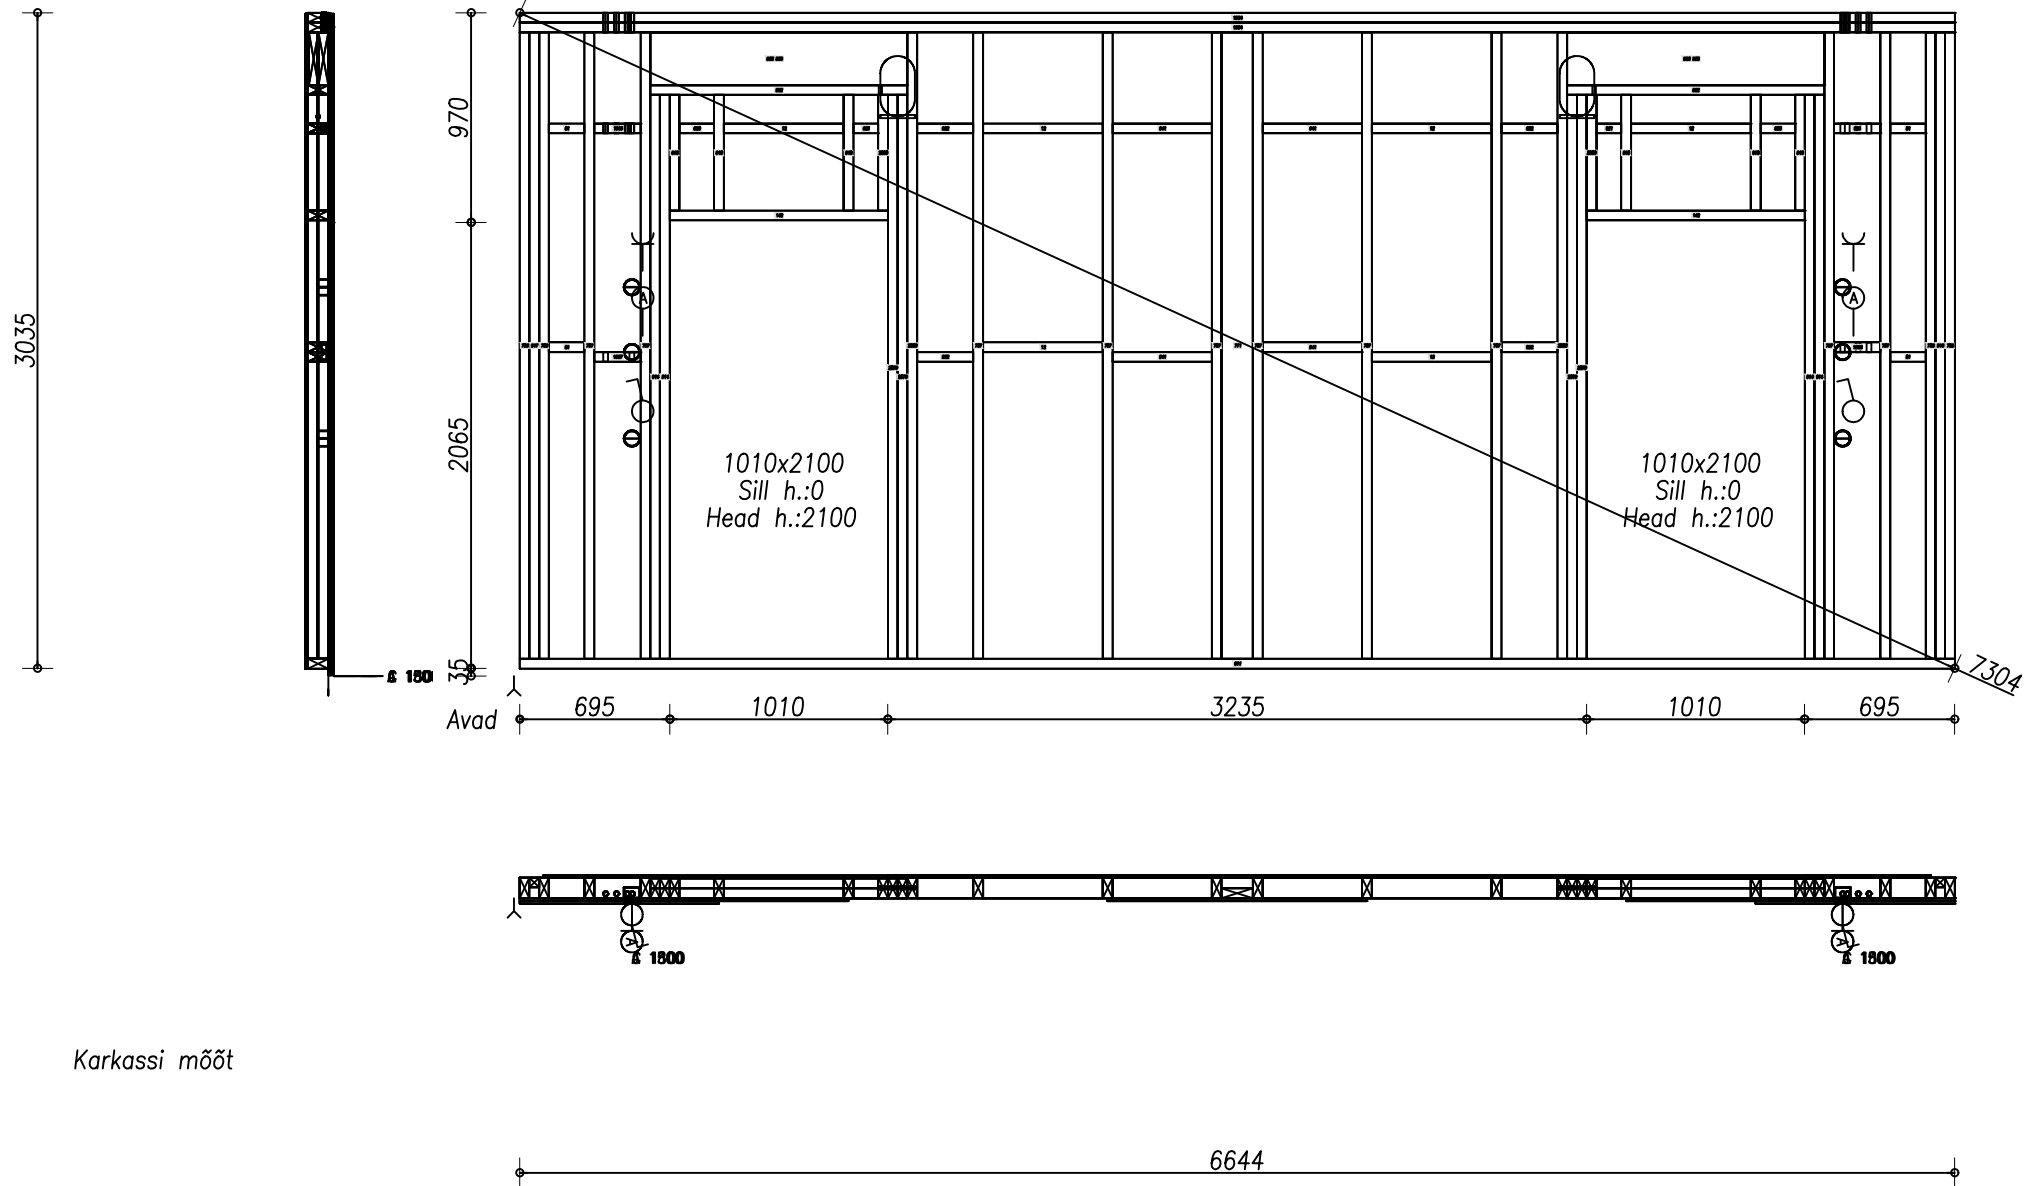

PLP P5
KARKASS / KIVIVILL
GN
GN