


- MÄRKUSED:
- * SEINA VAADE SEESTPOOLT, NOOLE SUUNALT
 - * TÜHI MATERJALI LAHTER = PUIT
 - * ELEMENTI VAATED ESITATUD "LÄBIPAISTVALT"

| Pos | Material | Width | Height | Pcs | Info |
|------|----------|-------|--------|-----|------|
| 769 | PUIT | 45 | 145 | 1 | |
| 770 | PUIT | 45 | 145 | 1 | |
| 771 | Puit | 45 | 145 | 6 | |
| 795 | | 45 | 145 | 2 | |
| 796 | | 45 | 145 | 6 | |
| 805 | PUIT | 45 | 145 | 1 | |
| 807 | | 45 | 145 | 7 | |
| 809 | | 45 | 145 | 2 | |
| 833 | PUIT | 45 | 145 | 1 | |
| 835 | PUIT | 45 | 145 | 2 | |
| 836 | Puit | 45 | 145 | 1 | |
| 837 | Puit | 45 | 145 | 8 | |
| 838 | Puit | 45 | 145 | 4 | |
| 839 | Puit | 45 | 145 | 1 | |
| 840 | Puit | 45 | 145 | 5 | |
| 841 | | 45 | 145 | 2 | |
| 842 | | 45 | 145 | 1 | |
| 843 | | 45 | 145 | 2 | |
| 844 | | 45 | 145 | 2 | |
| 845 | | 45 | 145 | 2 | |
| 846 | | 45 | 145 | 2 | |
| 847 | | 45 | 145 | 1 | |
| 848 | | 45 | 145 | 1 | |
| 855 | | 45 | 145 | 1 | |
| 869 | Puit | 45 | 145 | 1 | |
| 870 | Puit | 45 | 145 | 1 | |
| 871 | Liimpuit | 260 | 145 | 1 | |
| 872 | Liimpuit | 260 | 145 | 1 | |
| 873 | Puit | 45 | 145 | 2 | |
| 2876 | Puit | 45 | 145 | 2 | |

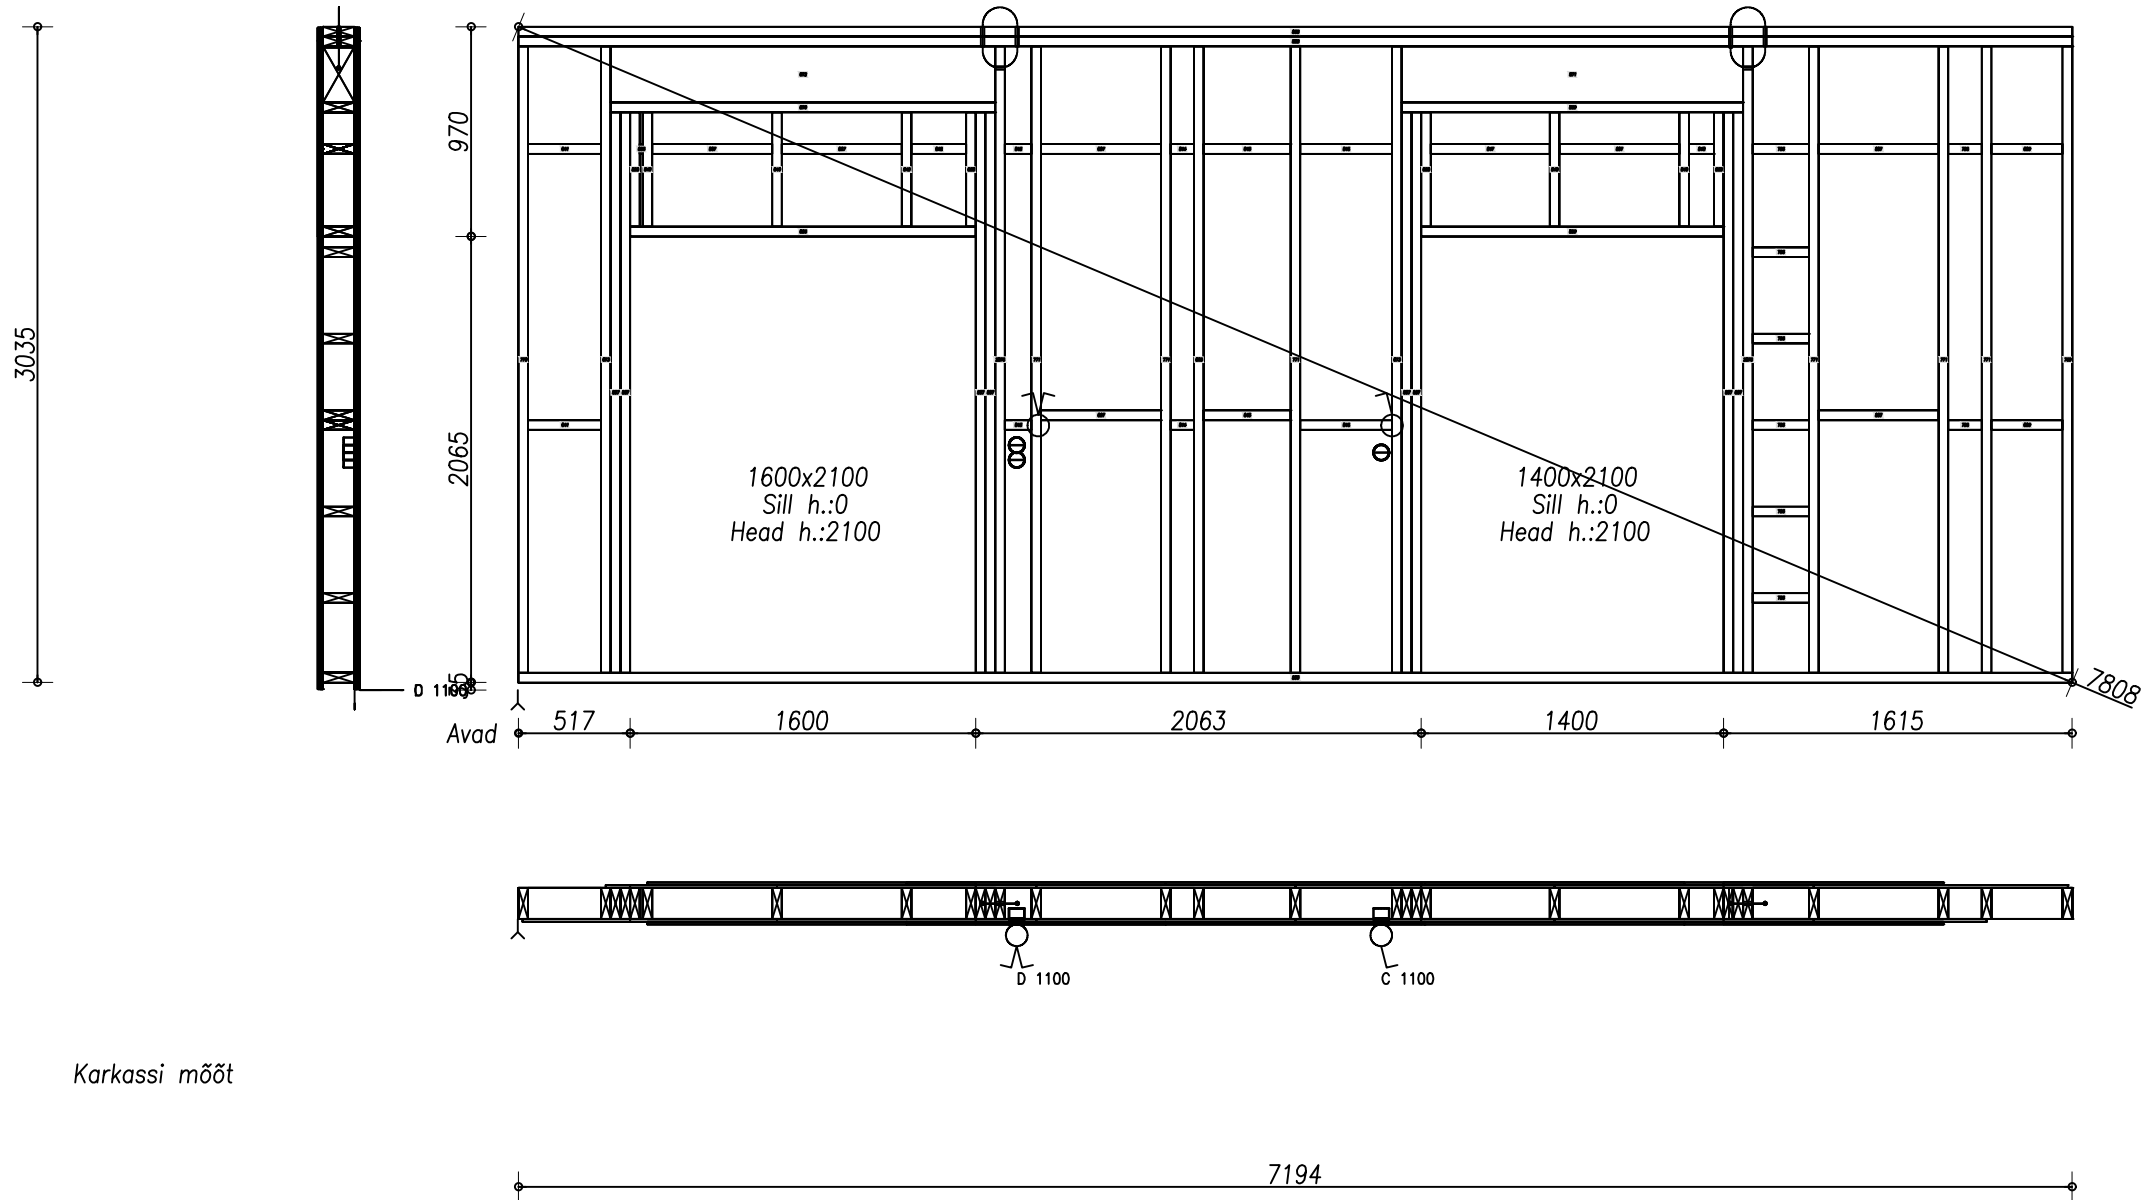

Karkassi mõõt