


- MÄRKUSED:
- * SEINA VAADE SEESTPOOLT, NOOLE SUUNALT
 - * TÜHI MATERJALI LAHTER = PUIT
 - * ELEMENTI VAATED ESITATUD "LÄBIPAISTVALT"

Pos	Material	Width	Height	Pcs	Info
769	PUIT	45	145	3	
770	PUIT	45	145	1	
771	Puit	45	145	8	
792		45	145	4	
805	PUIT	45	145	1	
807		45	145	16	
808		45	145	2	
809		45	145	2	
815	PUIT	45	145	1	
817	PUIT	45	145	2	
818		45	145	2	
2874	Puit	45	145	2	

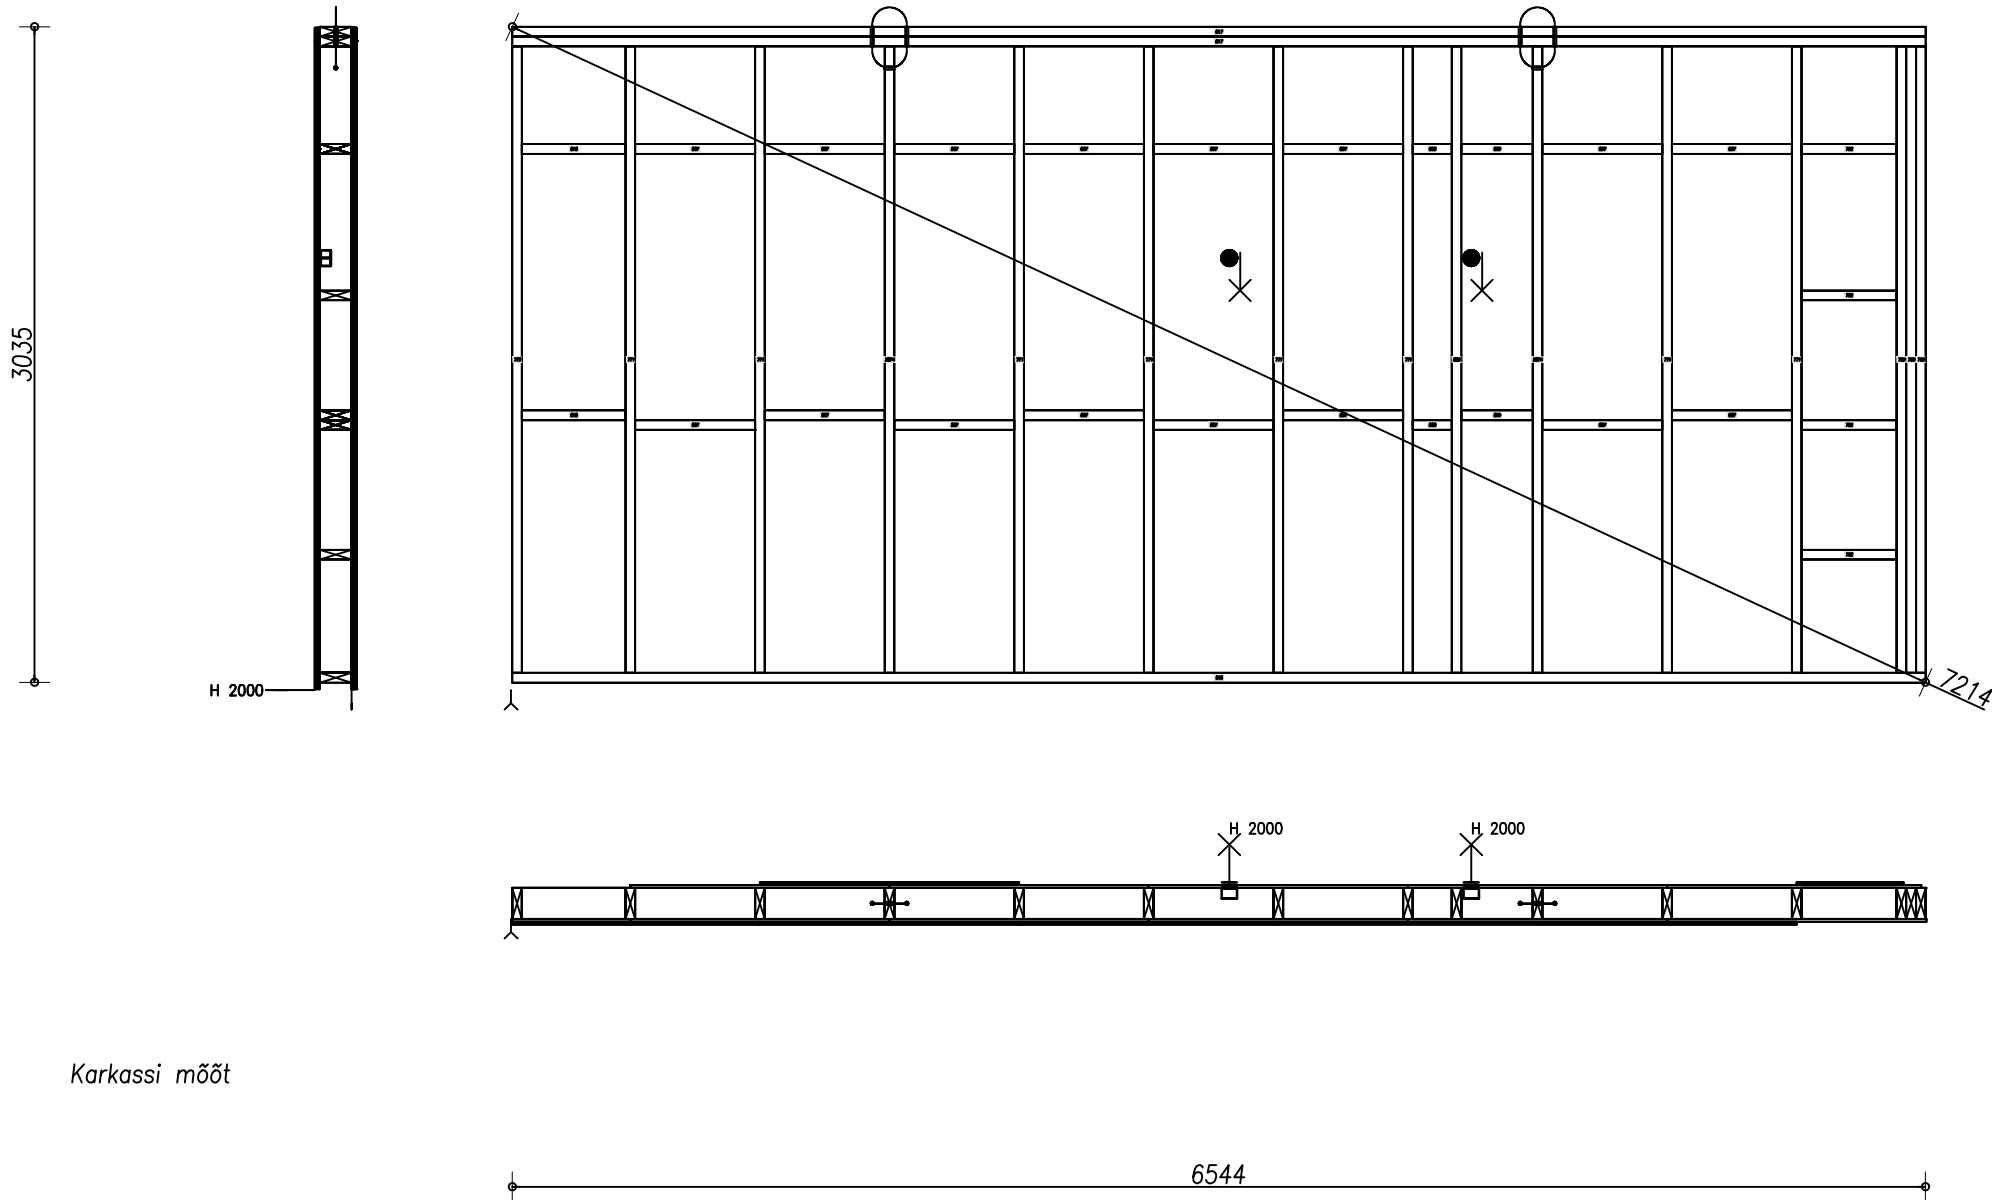

Karkassi mõõt