


Kiht 0 (zone 0)

- MÄRKUSED:
- * SEINA VADE SEESTPOOLT, NOOLE SUUNALT
 - * TÕHI MATERJALI LAHTER = PUIT
 - * ELEMENDI VAATED ESITATUD "LÄBIPAISTVALT"

Pos	Material	Width	Height	Pcs	Info
347		45	45	2	
448		45	45	10	
648		45	45	1	
1514	PUIT	45	195	2	
1515	PUIT	45	195	1	
1516	Puit	195	45	7	
1659	PUIT	45	195	1	
1660	PUIT	45	195	1	
1661	PUIT	45	195	2	
1664	Puit	45	195	2	
1739	Puit	45	195	2	
1740	Puit	45	195	2	
1741	Puit	45	195	4	
1742	Puit	45	195	2	
1745	Puit	45	195	3	
1811	PUIT	45	195	1	
1813	PUIT	35	45	1	
1814		45	45	2	
1815		45	45	2	
1816		45	45	2	
1817		45	45	1	
1818		45	45	1	
1994	Puit	45	195	2	
1997	Liimpuit	260	140	1	
2918	Puit	45	195	1	
2919		45	45	3	
2922	PUIT	45	195	1	
2928	Puit	45	195	1	

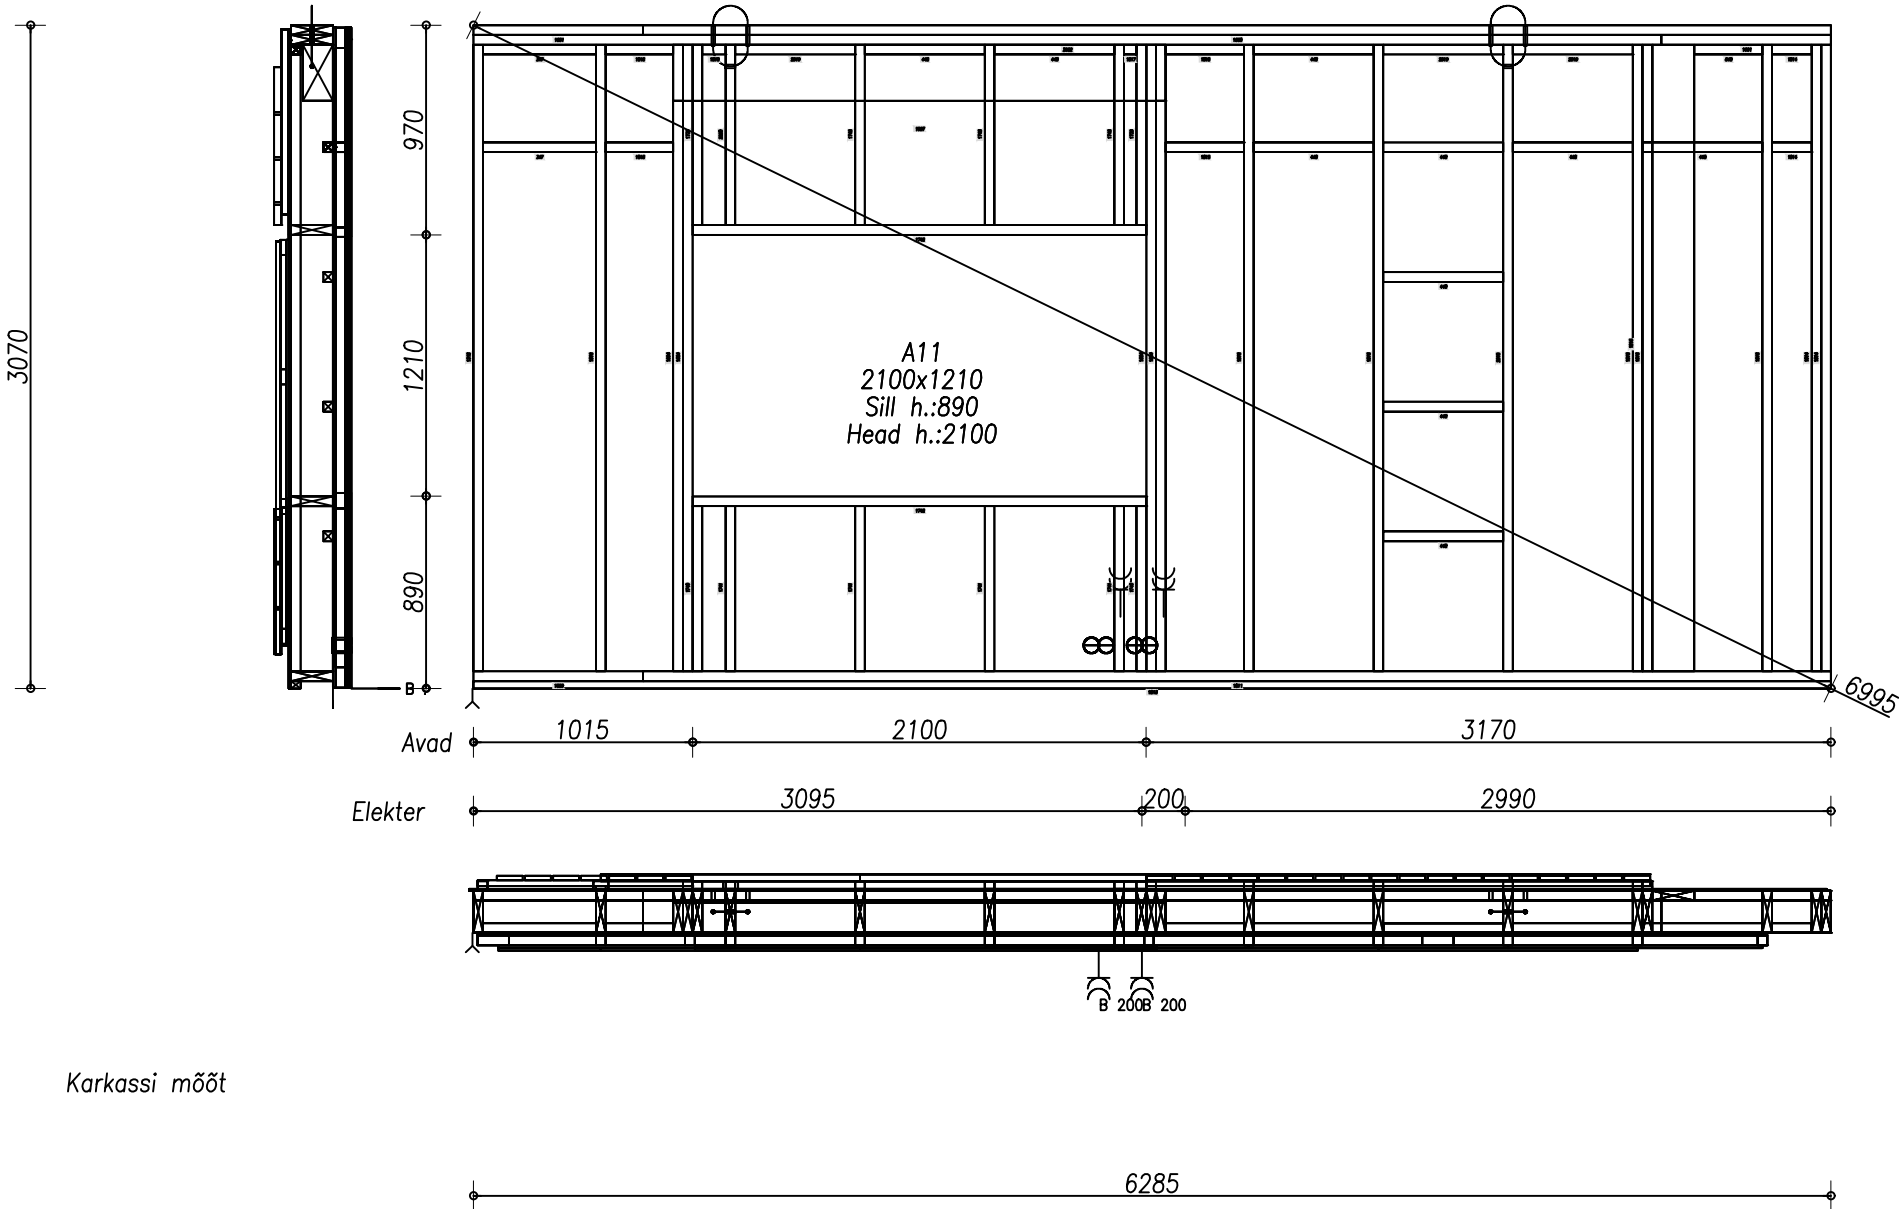

Laud 120x20
Laudis UYV, Roov
Roov
GTS

KARKASS / KLAASVILL
PLP P5
--- PE-KILE 0.2
Puit
GN
GN, Glasroc