


Kiht 0 (zone 0)

- MÄRKUSED:
- \* SEINA VAADE SEESTPOOLT, NOOLE SUUNALT
  - \* TÜHI MATERJALI LAHTER = PUIT
  - \* ELEMENDI VAATED ESITATUD "LÄBIPAISTVALT"

Pos	Material	Width	Height	Pcs	Info
116		45	45	1	
448		45	45	10	
706	PUIT	95	45	1	
1080		45	45	2	
1514	PUIT	45	195	1	
1515	PUIT	45	195	1	
1516	Puit	195	45	11	
1632		45	45	2	
1778	PUIT	45	195	1	
1780	PUIT	35	45	1	
1781	PUIT	45	195	2	
1782		45	45	1	
1783		45	45	1	
1784		45	45	1	
1785		45	45	1	
1786		45	45	1	
2918	Puit	45	195	2	
2919		45	45	4	

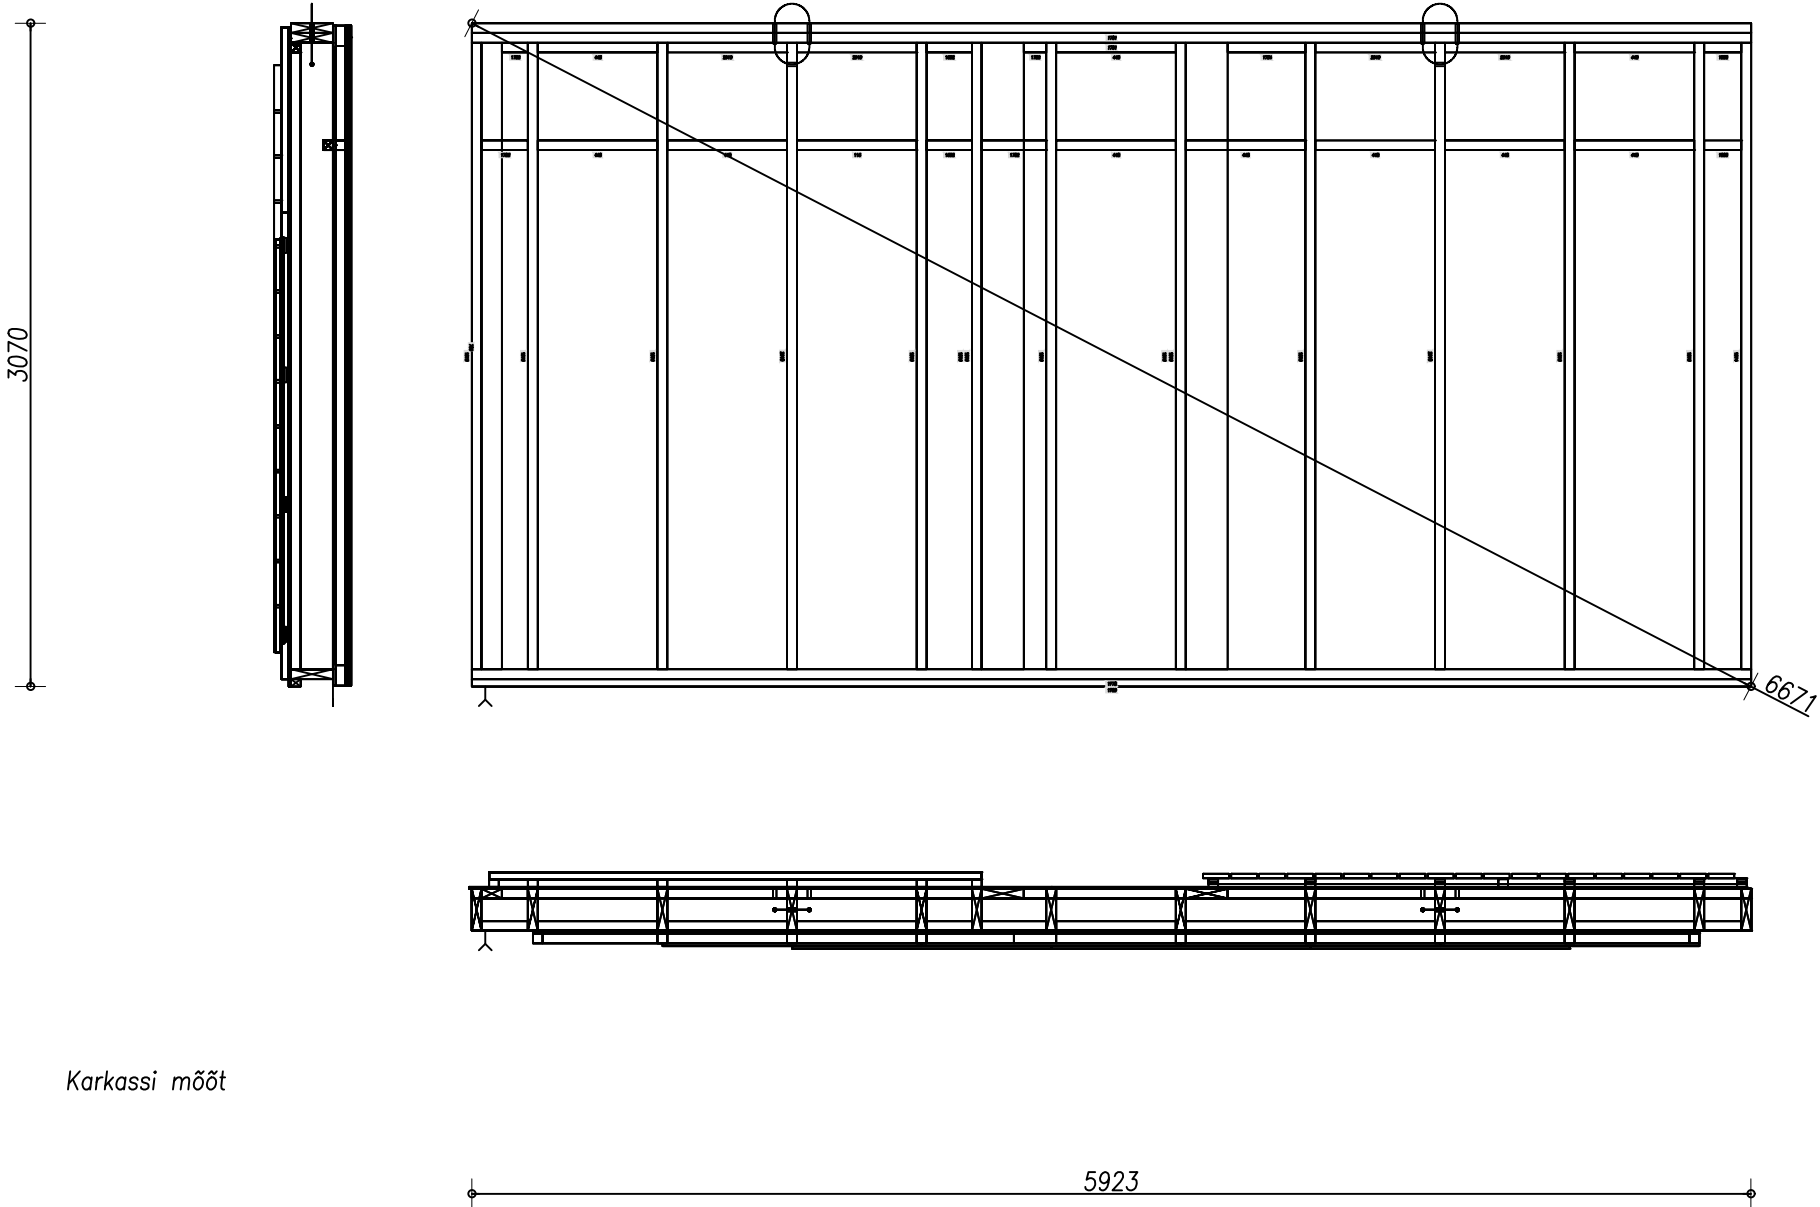

Laud 120x20  
Roov, Laudis UYV  
Roov  
GTS

KARKASS / KLAASVILL

PLP P5  
--- PE-KILE 0.2

Puit  
GN  
GN