


Kiht 0 (zone 0)

- MÄRKUSED:
- * SEINA VAADE SEESTPOOLT, NOOLE SUUNALT
 - * TÜHI MATERJALI LAHTER = PUIT
 - * ELEMENTI VAATED ESITATUD "LÄBIPAISTVALT"

Pos	Material	Width	Height	Pcs	Info
116		45	45	4	
448		45	45	1	
705	PUIT	45	95	1	
707	PUIT	95	45	1	
839	PUIT	45	145	2	
1001	PUIT	45	145	2	
1002	PUIT	45	195	2	
1003	PUIT	45	195	4	
1488	PUIT	45	50	2	
1512	PUIT	45	195	4	VL 140x260
1513	PUIT	45	195	2	VL 140x260
1514	PUIT	45	195	2	
1515	PUIT	45	195	1	
1516	PUIT	195	45	7	
1517	PUIT	45	195	4	VL 140x260
1575		45	45	1	
1615	PUIT	45	195	1	
1617	PUIT	35	45	1	
1618	PUIT	45	195	2	
1619		45	45	1	
1620		45	45	2	
1621		45	45	1	
1622		45	45	2	
1623		45	45	2	
1624		45	45	1	
1625		45	45	1	
1626		45	45	1	
1627	PUIT	60	145	1	VL 90x260
1993	Liimpuit	260	140	1	
2918	PUIT	45	195	1	
2919		45	45	2	

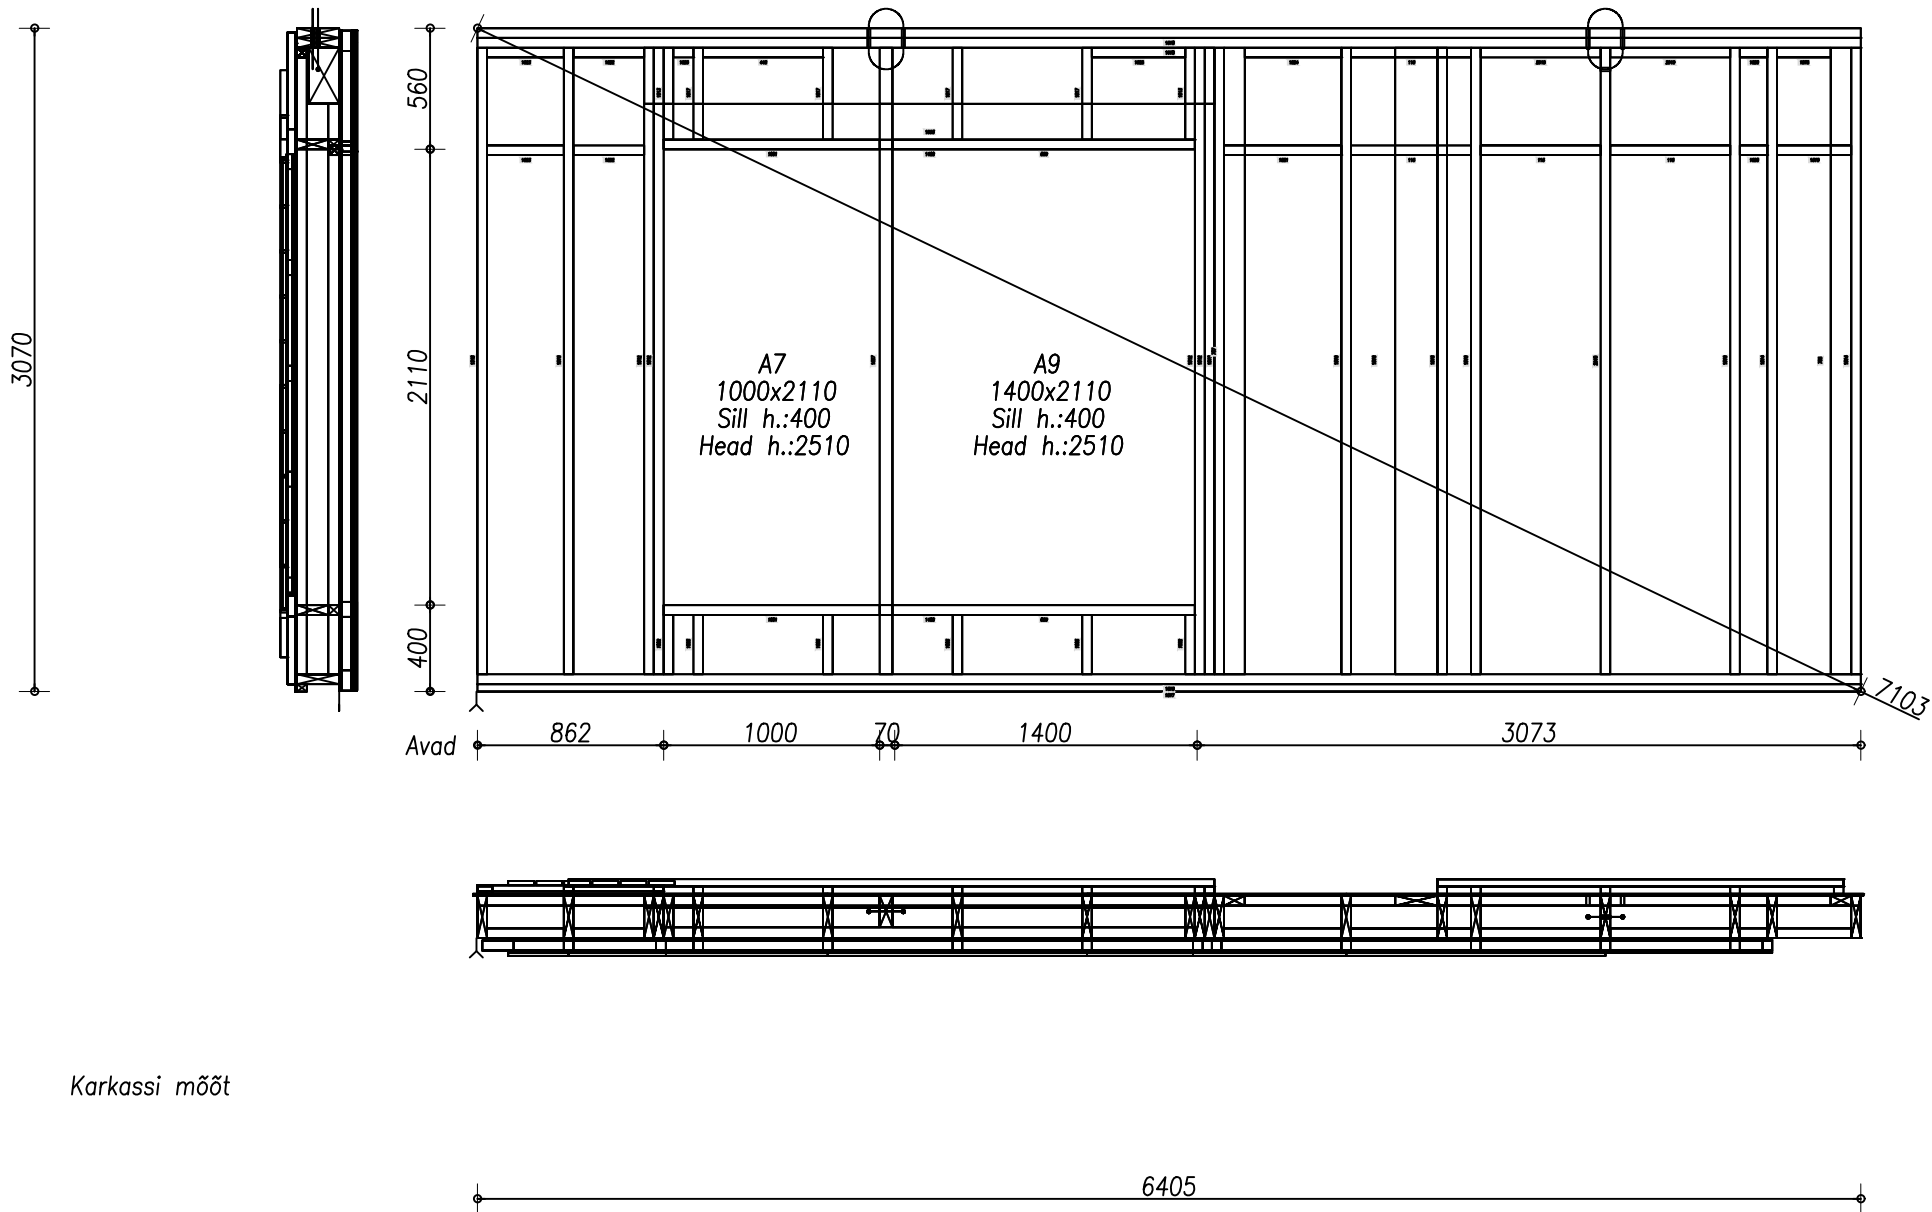

Laud 120x20
Laudis UYV, Roov
Roov
GTS
KARKASS / KLAASVILL
PLP P5
--- PE-KILE 0.2
PUIT
GN
GN