


Kiht 0 (zone 0)

- MÄRKUSED:
- \* SEINA VAADE SEESTPOOLT, NOOLE SUUNALT
  - \* TÜHI MATERJALI LAHTER = PUIT
  - \* ELEMENTI VAATED ESITATUD "LÄBIPAISTVALT"

Pos	Material	Width	Height	Pcs	Info
390		45	45	1	
448		45	45	12	
508	Puit	45	195	4	
1002	Puit	45	195	4	
1003	Puit	45	195	3	
1115		45	45	1	
1514	PUIT	45	195	1	
1515	PUIT	45	195	1	
1516	Puit	45	195	3	
1564	PUIT	45	195	1	
1566	PUIT	35	45	1	
1567	PUIT	45	195	2	
1568	Puit	45	195	7	VL 135x195
1569	Puit	45	195	4	VL 135x195
1570	Puit	45	195	4	VL 135x195
1571	Puit	45	195	3	VL 135x195
1572		45	45	2	
1573		45	45	2	
1574		45	45	1	
1575		45	45	2	
1576		45	45	1	
1577	PUIT	195	45	3	
2916		45	45	1	
2917		45	45	1	

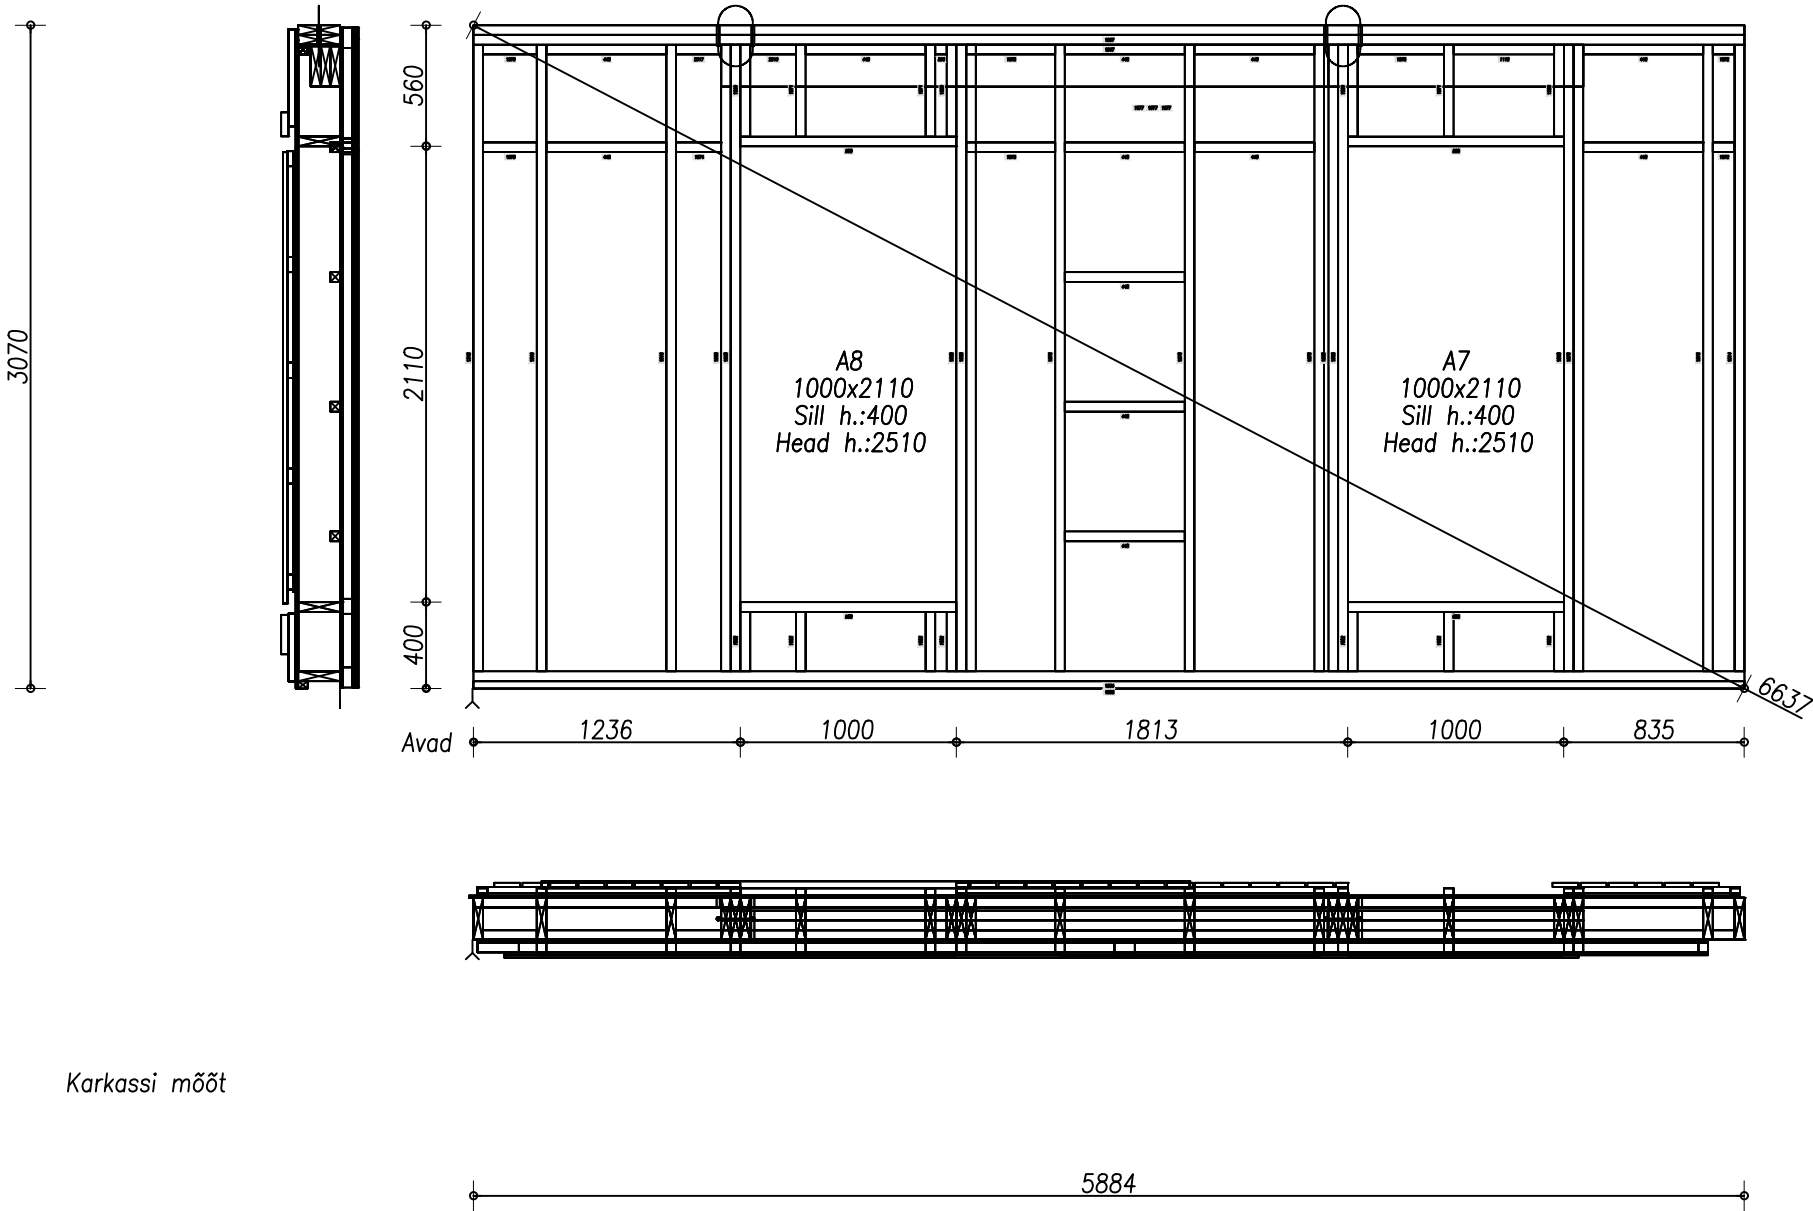

Laud 120x20  
Laudis UYV, Roov  
Roov  
GTS  
KARKASS / KLAASVILL  
PLP P5  
--- PE-KILE 0.2  
Puit  
GN  
GN