


Kiht 0 (zone 0)

- MÄRKUSED:
- * SEINA VAADE SEESTPOOLT, NOOLE SUUNALT
 - * TÜHI MATERJALI LAHTER = PUIT
 - * ELEMENTI VAATED ESITATUD "LÄBIPAISTVALT"

Pos	Material	Width	Height	Pcs	Info
355		45	45	1	
448		45	45	2	
839	Puit	45	145	2	
1001	Puit	45	145	2	
1002	Puit	45	195	2	
1003	Puit	45	195	4	
1469		45	45	2	
1488	Puit	45	50	2	
1508	PUIT	45	195	1	
1510	PUIT	35	45	1	
1511	PUIT	45	195	2	
1512	Puit	45	195	4	VL 140x260
1513	Puit	45	195	2	VL 140x260
1514	PUIT	45	195	1	
1515	PUIT	45	195	2	
1516	Puit	45	195	2	
1517	Puit	45	195	4	VL 140x260
1519		45	45	1	
1520		45	45	1	
1521		45	45	1	
1522		45	45	1	
1574		45	45	2	
1627	Puit	60	145	1	VL 90x260
1993	Liimpuit	260	140	1	
2914		45	45	1	
2915		45	45	1	

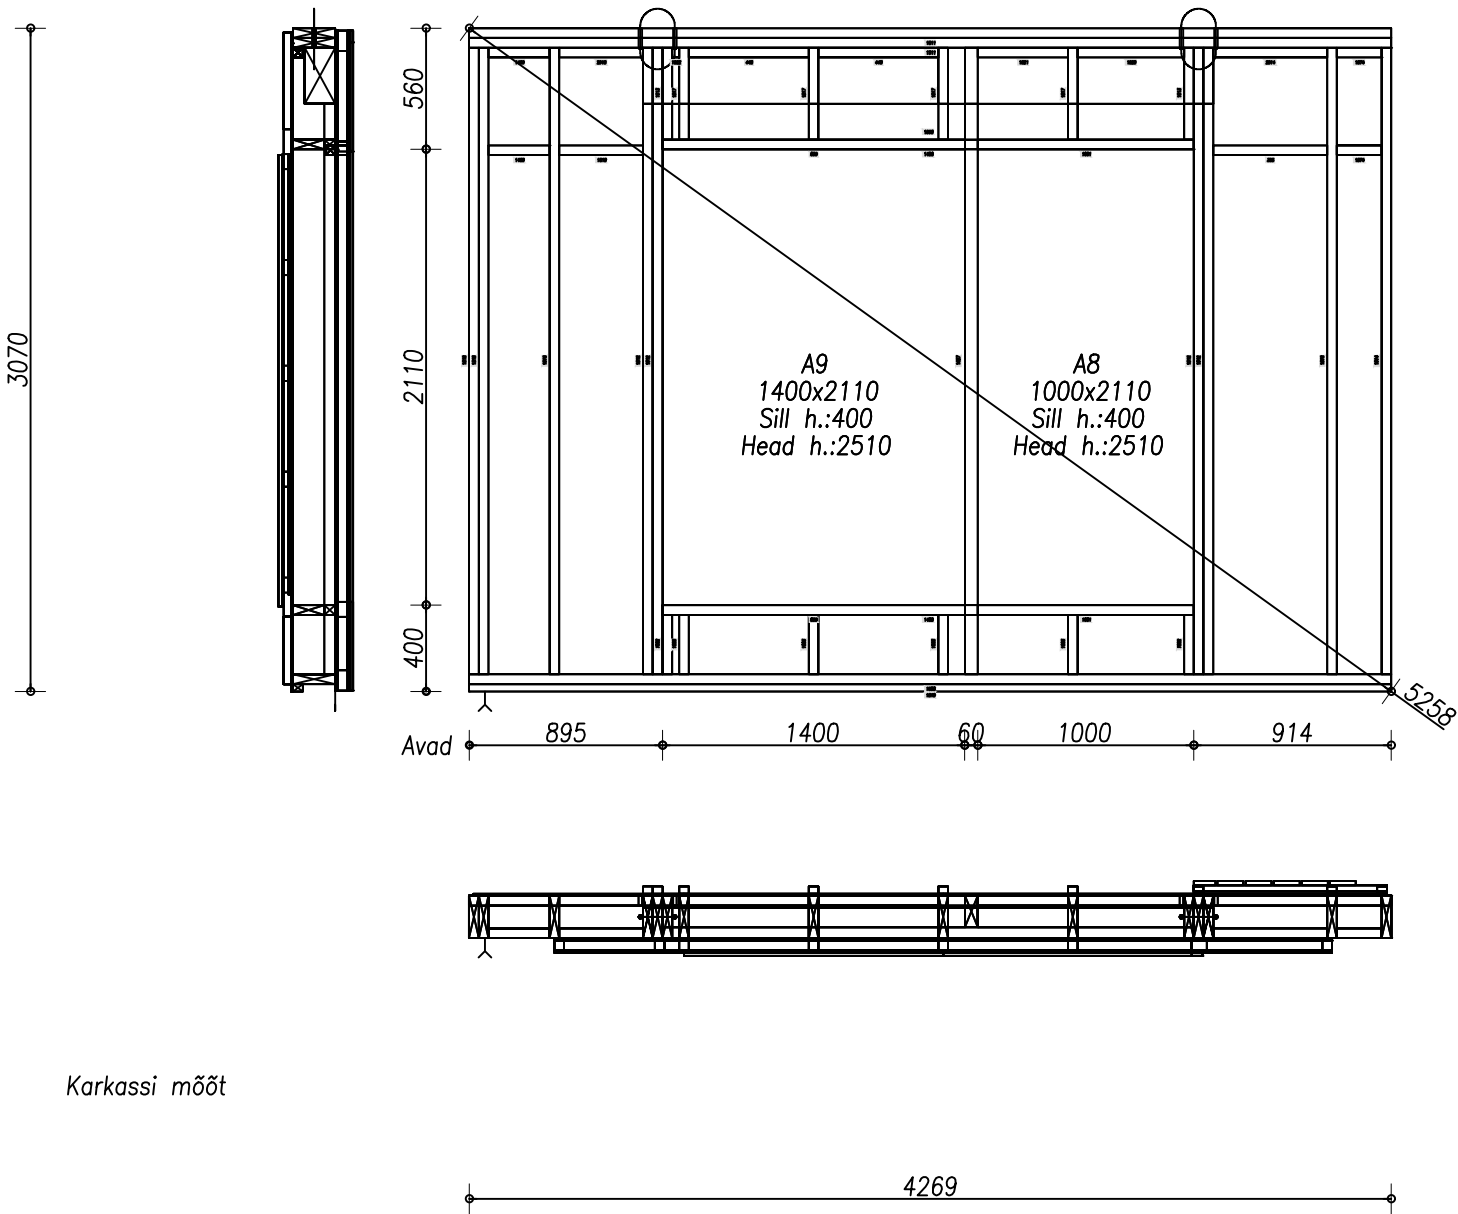

Laud 120x20
Roov
Roov
GTS
KARKASS / KLAASVILL
PLP P5
--- PE-KILE 0.2
Puit
GN
GN