


Kiht 0 (zone 0)

- MÄRKUSED:
- * SEINA VAADE SEESTPOOLT, NOOLE SUUNALT
 - * TÜHI MATERJALI LAHTER = PUIT
 - * ELEMENDI VAATED ESITATUD "LÄBIPAISTVALT"

Pos	Material	Width	Height	Pcs	Info
350		45	70	2	
448		45	45	4	
508	Puit	45	195	2	
621		45	45	1	
623		45	70	1	
645	PUIT	45	195	2	
646	PUIT	45	195	1	
647	Puit	45	195	7	
1000	Puit	45	195	2	
1002	Puit	45	195	4	
1003	Puit	45	195	3	
1075	PUIT	45	145	1	
1076	PUIT	45	195	1	
1386		45	195	2	
1411	Puit	45	195	2	
1413	Puit	45	195	3	
1422	Puit	195	45	1	
1462	PUIT	35	45	1	
1463		45	195	1	
1464	PUIT	45	195	1	
1465	Puit	45	195	2	
1466	Puit	60	145	1	
1467		45	45	1	
1468		45	45	1	
1469		45	45	1	
1470		45	45	1	
1471		45	45	1	
1473		45	70	1	
2911	Puit	45	195	2	
2912	PUIT	45	195	2	
2913		45	70	1	

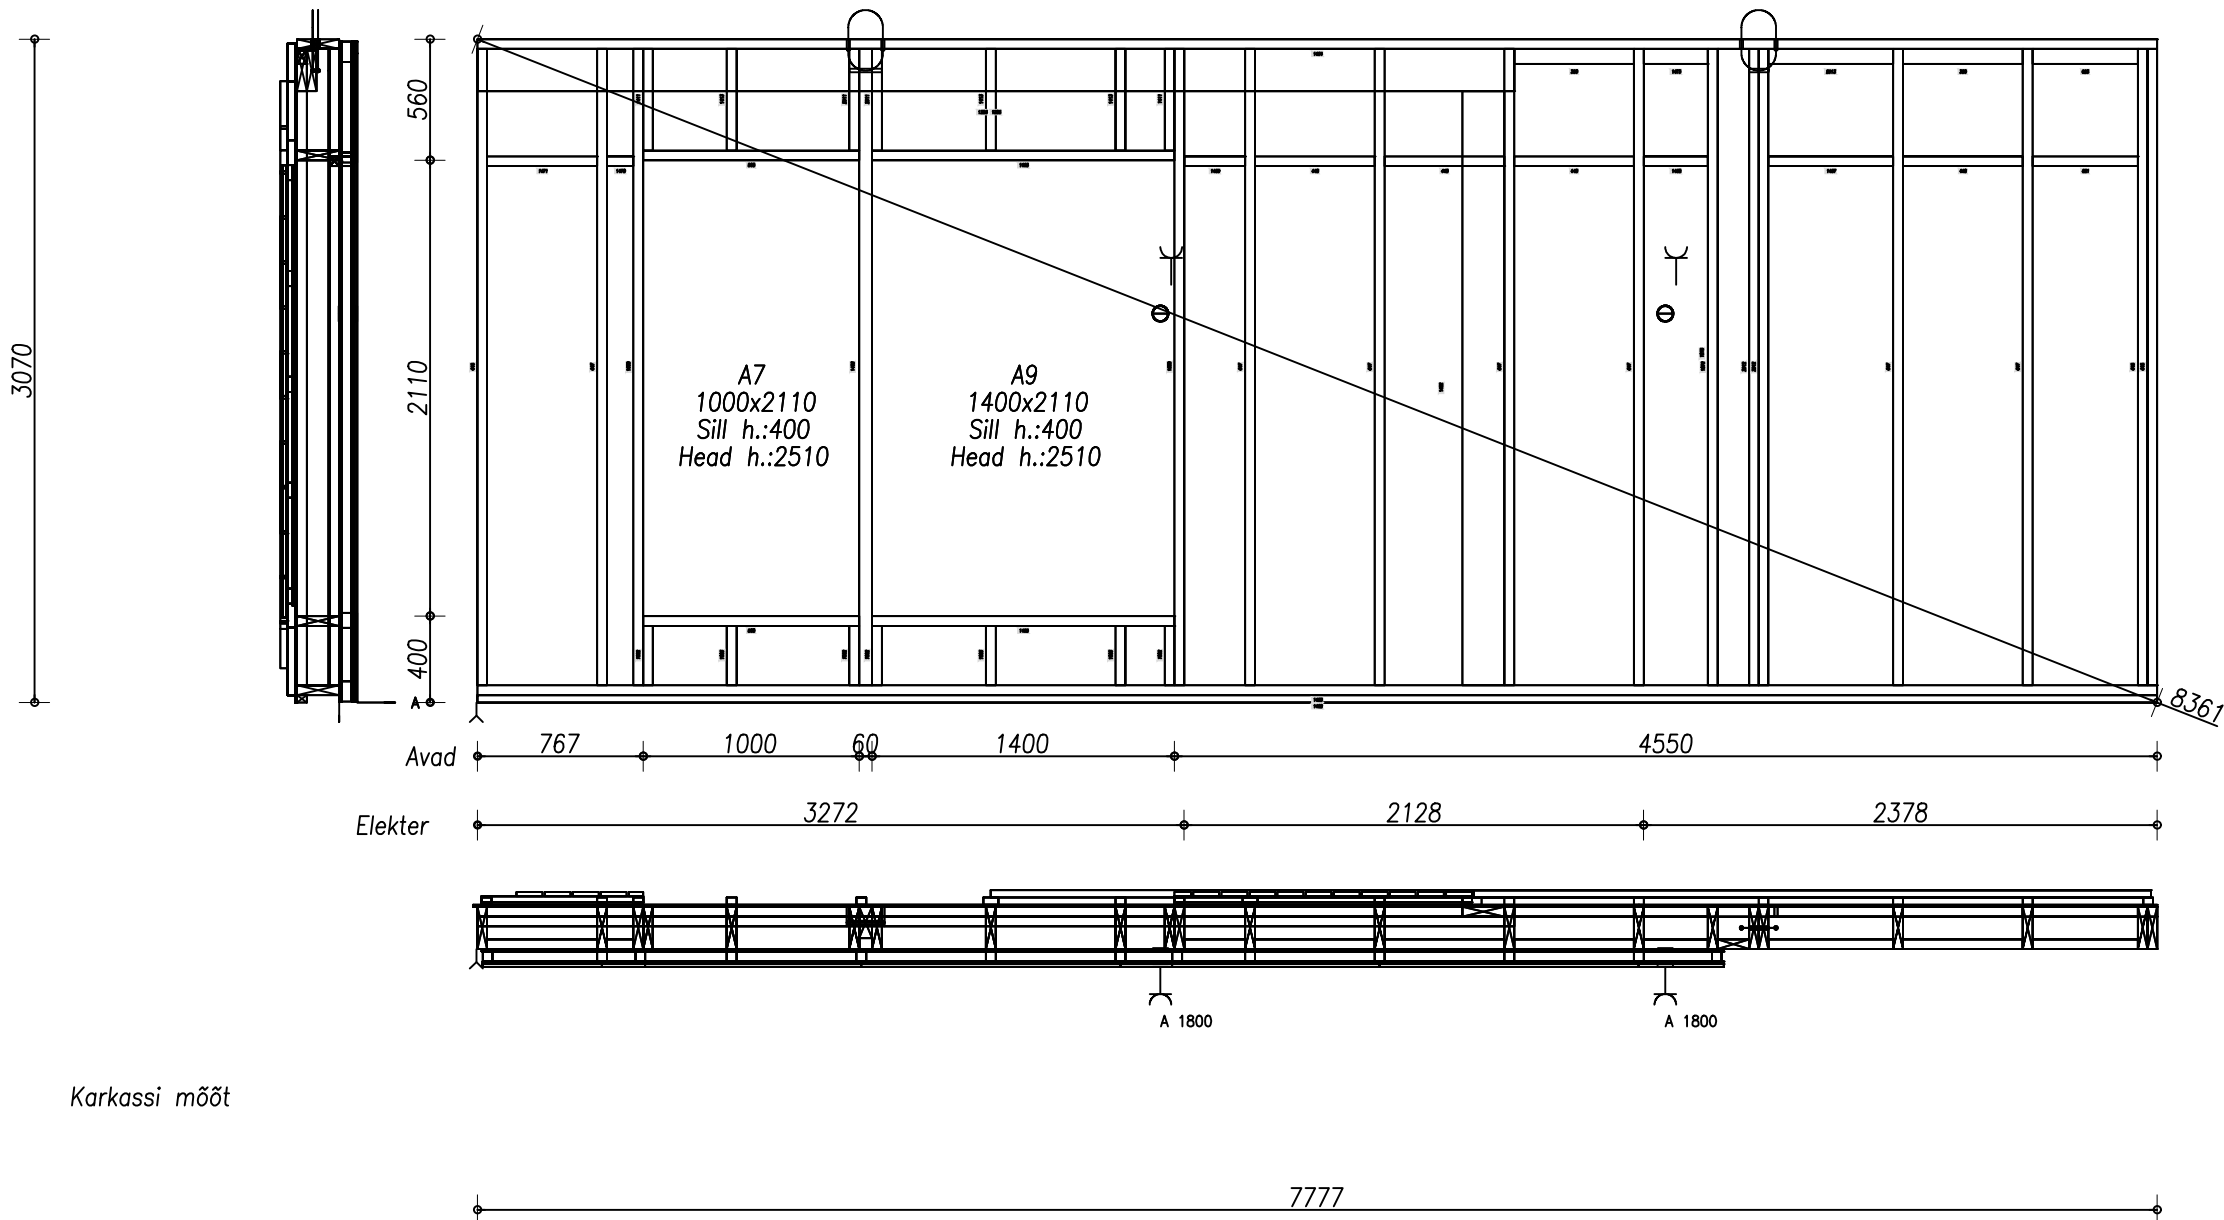

Laud 120x20
Laudis UYV, Roov
Roov
GTS

KARKASS / KLAASVILL

PLP P5
--- PE-KILE 0.2
Puit
GN
GN