


- MÄRKUSED:
- * SEINA VAADE SEESTPOOLT, NOOLE SUUNALT
 - * TÜHI MATERJALI LAHTER = PUIT
 - * ELEMENTI VAATED ESITATUD "LÄBIPAISTVALT"

Pos	Material	Width	Height	Pcs	Info
705	PUIT	45	95	1	
706	PUIT	45	95	1	
1248	PUIT	45	120	2	
1253	Puit	45	120	7	VL 90x245
1266	PUIT	45	120	1	
1269	Puit	45	120	2	
1270	Puit	45	120	4	VL 90x245
1271	PUIT	45	120	2	
1272	Puit	45	120	2	VL 90x245
1273	Puit	45	120	4	
1274		45	120	4	
1278		45	120	10	
1319	Puit	45	120	1	
1337	Puit	45	120	1	VL 90x245
1338		45	120	2	
1339		45	120	2	
2906	PUIT	245	45	4	
2907	PUIT	45	120	2	
2908	Puit	45	120	1	

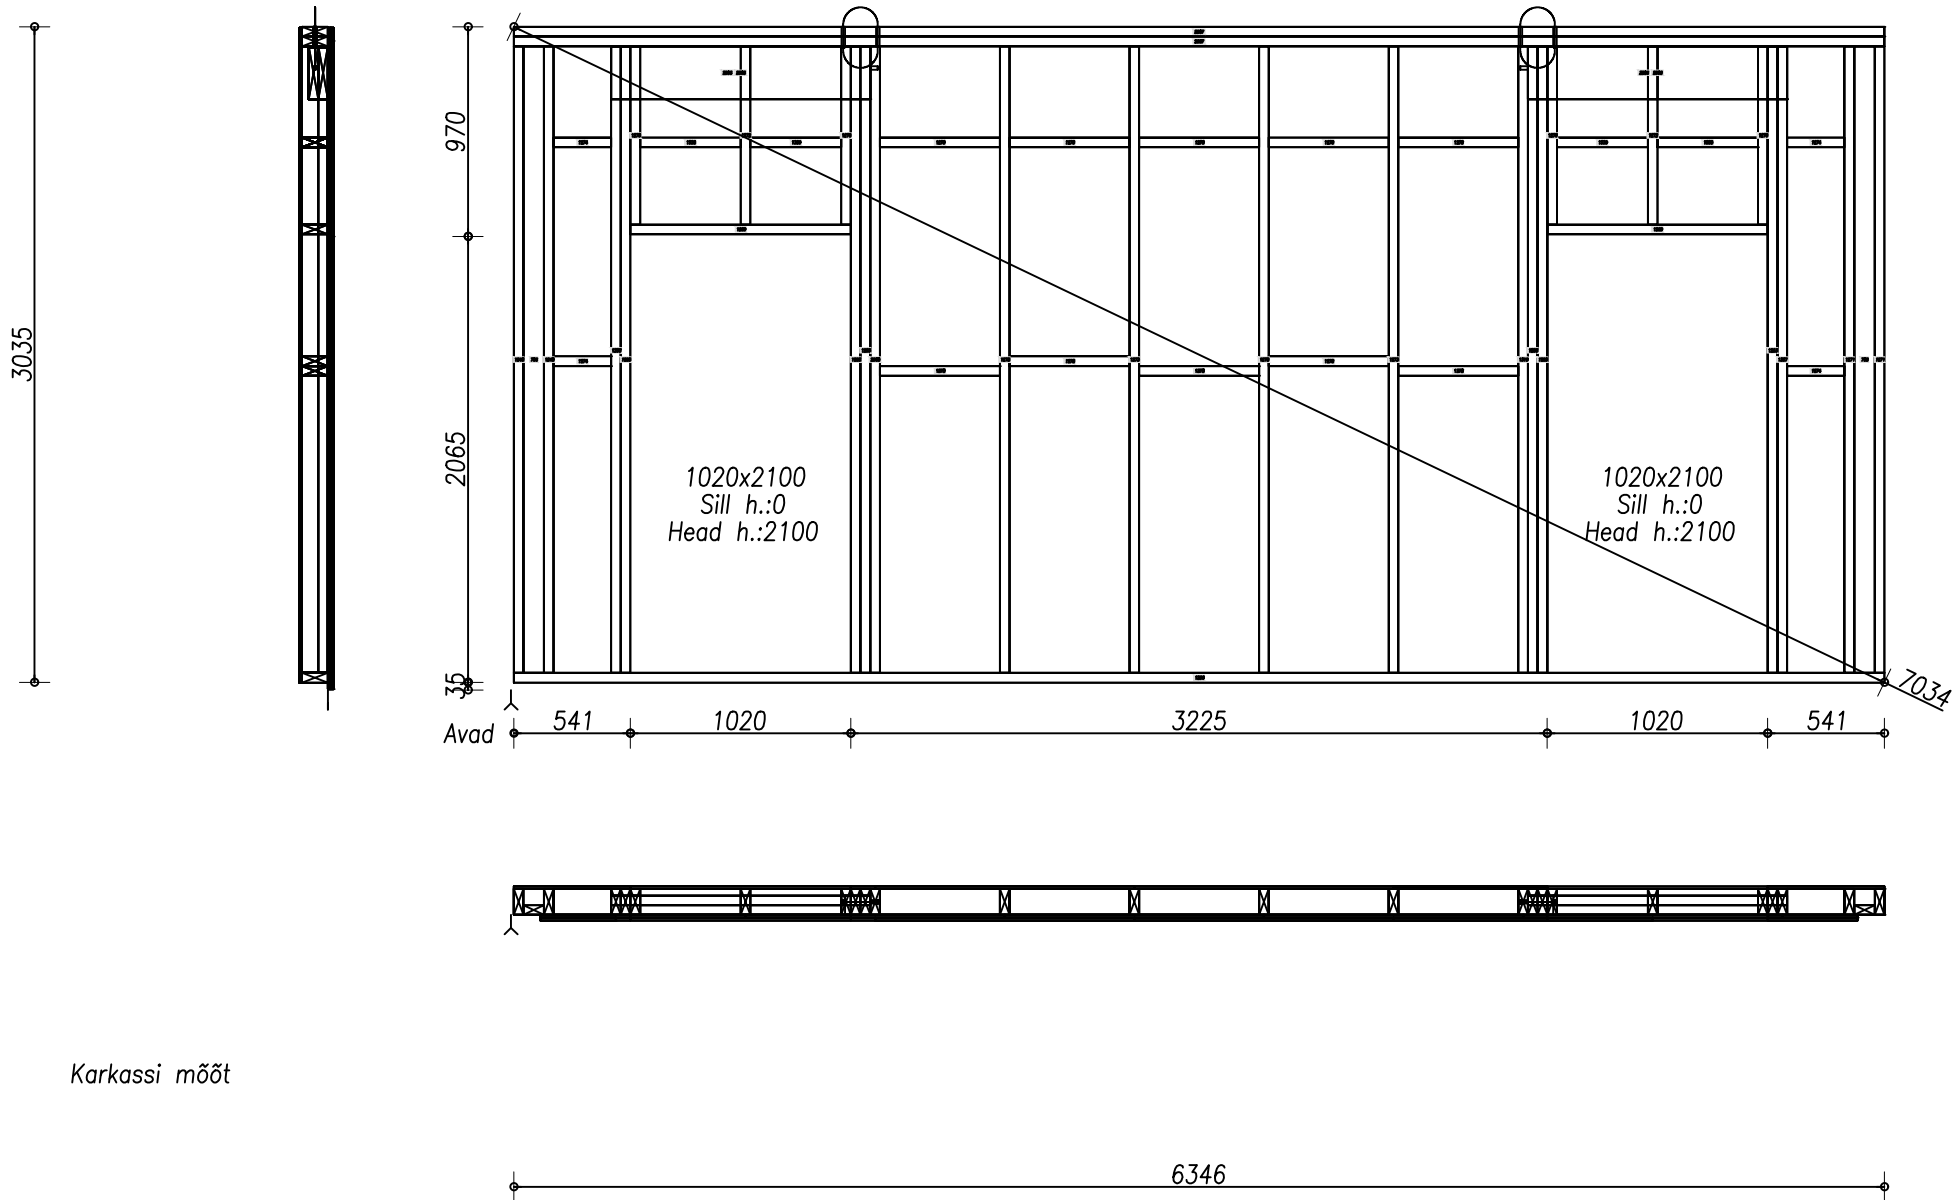

Karkassi mõõt

