


- MÄRKUSED:
- \* SEINA VAADE SEESTPOOLT, NOOLE SUUNALT
  - \* TÜHI MATERJALI LAHTER = PUIT
  - \* ELEMENTI VAATED ESITATUD "LÄBIPAISTVALT"

| Pos  | Material | Width | Height | Pcs | Info |
|------|----------|-------|--------|-----|------|
| 1248 | PUIT     | 45    | 120    | 1   |      |
| 1271 | PUIT     | 45    | 120    | 1   |      |
| 1273 | Puit     | 45    | 120    | 12  |      |
| 1278 |          | 45    | 120    | 14  |      |
| 1284 |          | 45    | 120    | 4   |      |
| 1285 |          | 45    | 120    | 2   |      |
| 1312 | PUIT     | 45    | 120    | 1   |      |
| 1314 | PUIT     | 45    | 120    | 2   |      |
| 1315 |          | 45    | 120    | 2   |      |
| 1316 |          | 45    | 120    | 2   |      |
| 1317 |          | 45    | 120    | 2   |      |
| 2905 | Puit     | 45    | 120    | 2   |      |

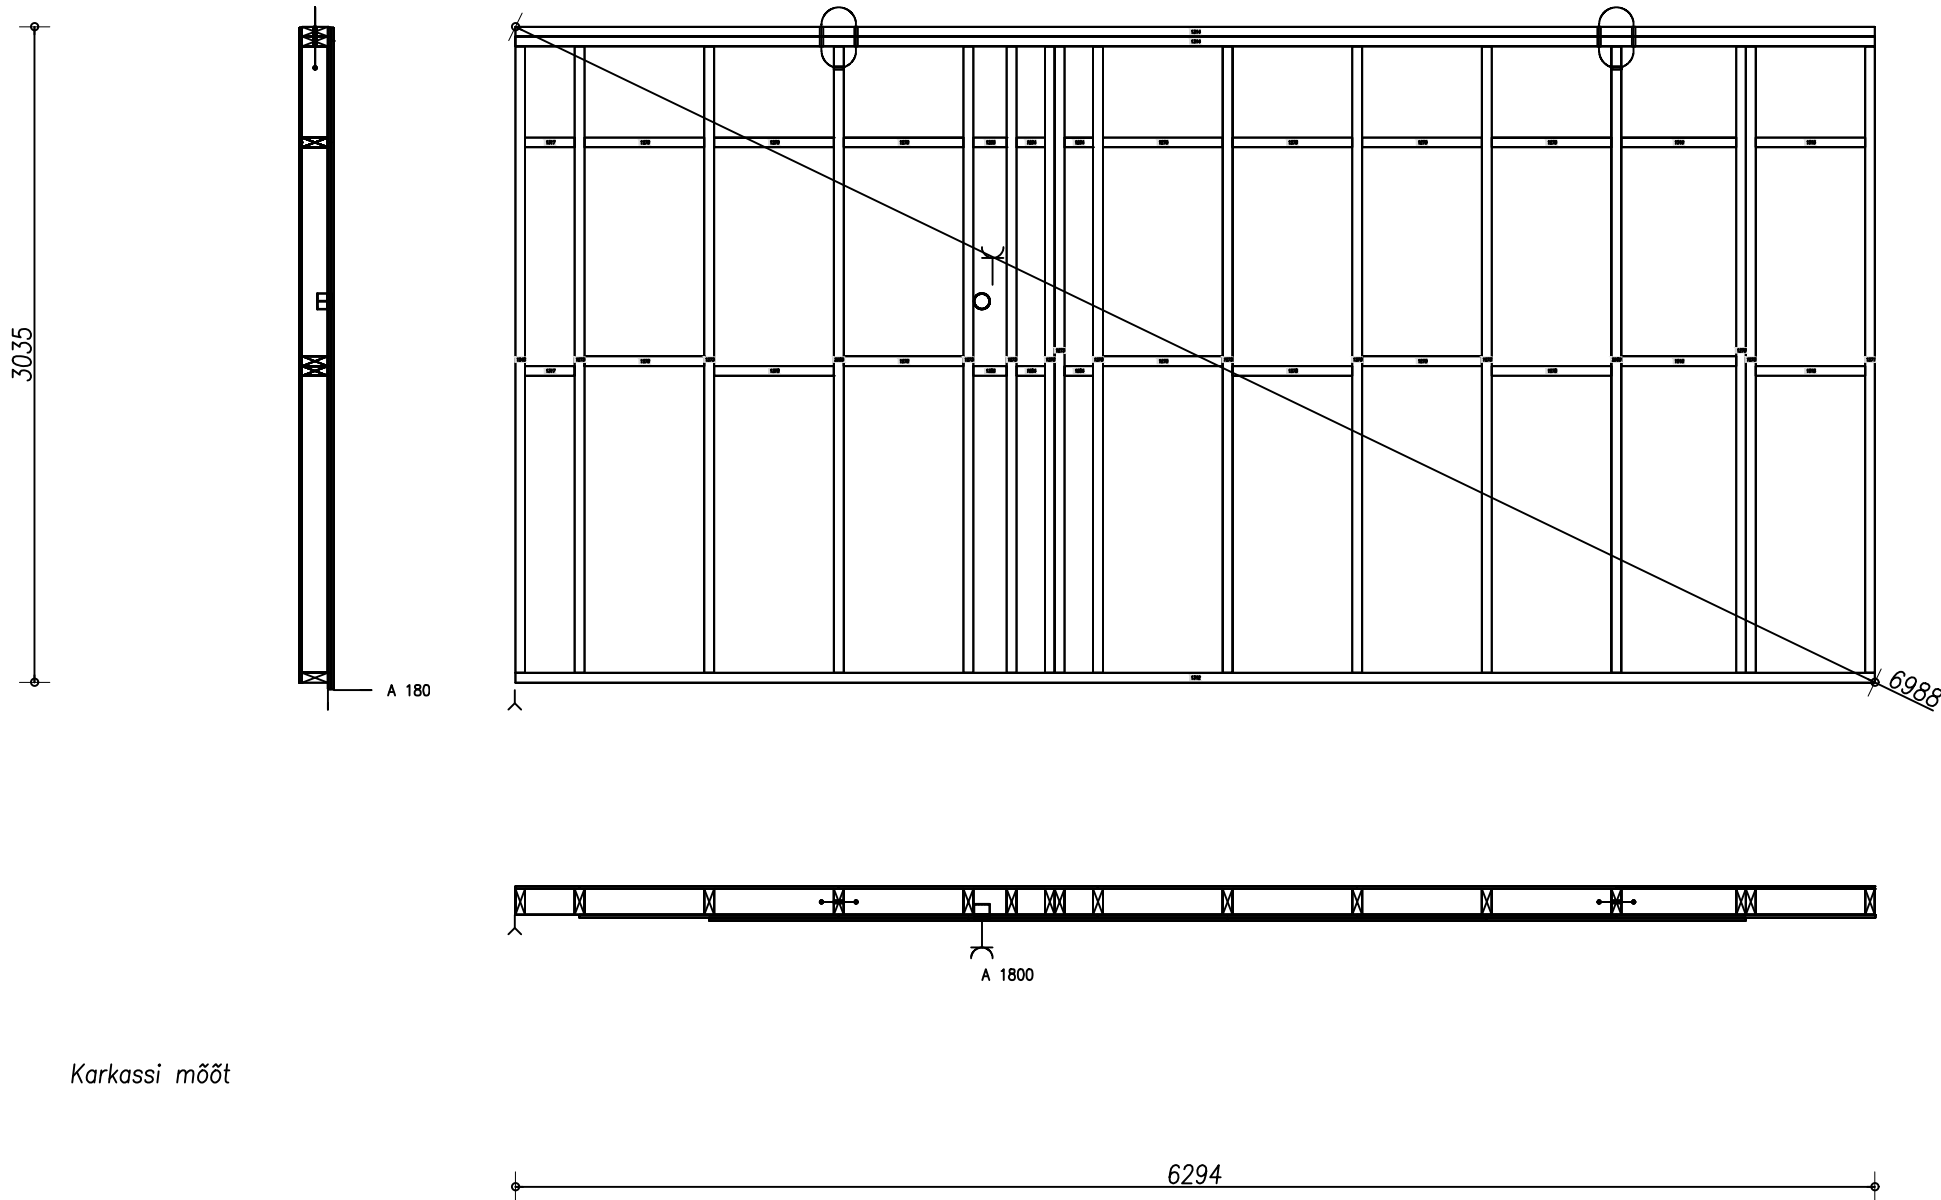

Karkassi mõõt

