


- MÄRKUSED:
- * SEINA VAADE SEESTPOOLT, NOOLE SUUNALT
 - * TÜHI MATERJALI LAHTER = PUIT
 - * ELEMENTI VAATED ESITATUD "LÄBIPAISTVALT"

Pos	Material	Width	Height	Pcs	Info
7	Puit	45	95	5	
12		45	95	4	
54	PUIT	45	95	1	
55	PUIT	45	95	1	
59		45	95	2	
84		45	95	2	
85		45	95	2	
86		45	95	2	
87		45	95	2	
88		45	95	2	
142	Puit	45	95	2	
143	Puit	45	95	2	
144	Puit	45	95	2	
146	Puit	45	95	3	
328	PUIT	45	95	1	
329	PUIT	45	95	2	
2845	Puit	45	95	2	
2846	Puit	45	95	2	

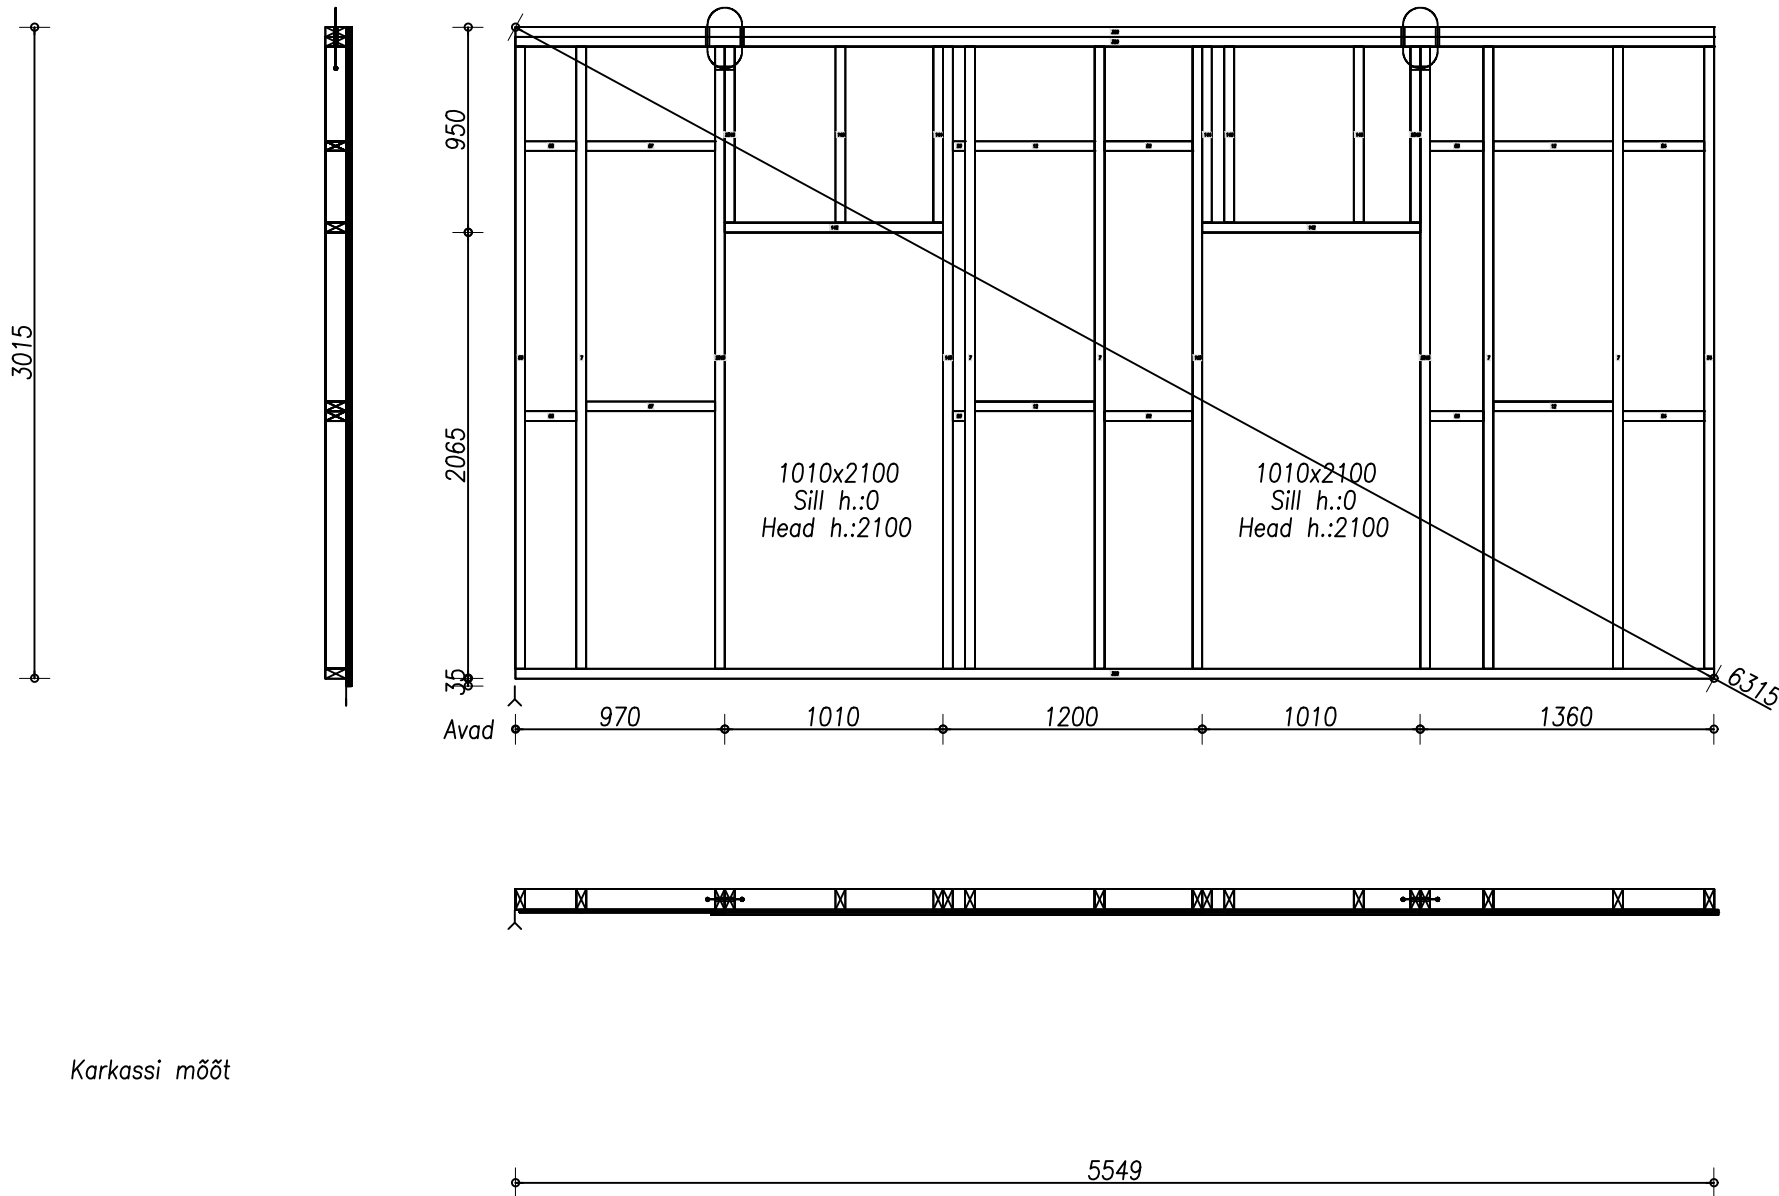

Karkassi mõõt