


- MÄRKUSED:
- * SEINA VAADE SEESTPOOLT, NOOLE SUUNALT
 - * TÜHI MATERJALI LAHTER = PUIT
 - * ELEMENTI VAATED ESITATUD "LÄBIPAISTVALT"

Pos	Material	Width	Height	Pcs	Info
7	Puit	45	95	7	
12		45	95	12	
54	PUIT	45	95	1	
55	PUIT	45	95	2	
61		45	95	2	
76		45	95	2	
82		45	95	2	
83		45	95	2	
142	Puit	45	95	1	
143	Puit	45	95	1	
144	Puit	45	95	1	
146	Puit	45	95	1	
266	PUIT	45	95	1	
267	PUIT	45	95	2	
2844	Puit	45	95	1	
2845	Puit	45	95	1	
2846	Puit	45	95	1	

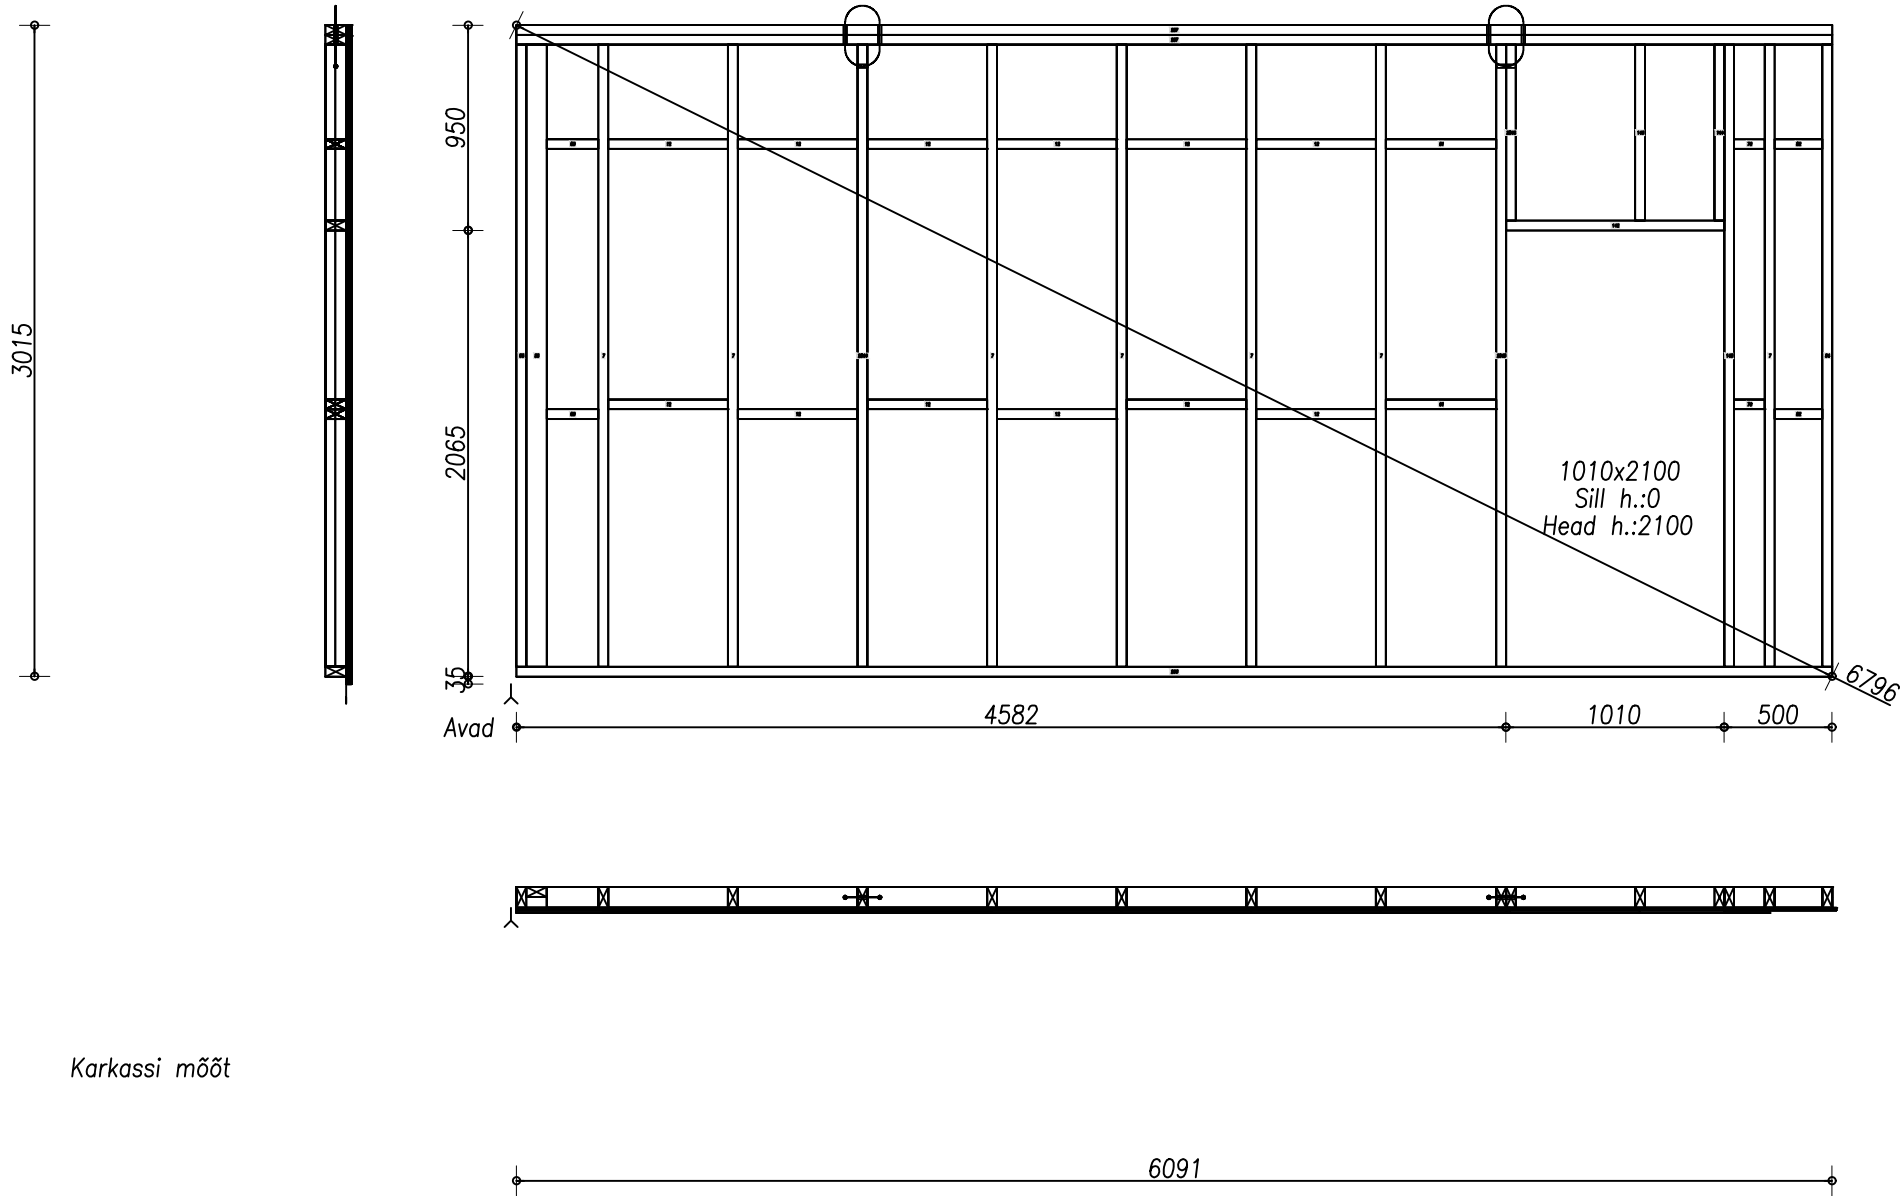

Karkassi mõõt