


- MÄRKUSED:
- \* SEINA VAADE SEESTPOOLT, NOOLE SUUNALT
  - \* TÜHI MATERJALI LAHTER = PUIT
  - \* ELEMENTI VAATED ESITATUD "LÄBIPAISTVALT"

Pos	Material	Width	Height	Pcs	Info
7	Puit	45	95	7	
12		45	95	13	
16		45	95	2	
17		45	95	2	
18		45	95	2	
19		45	95	2	
55	PUIT	45	95	1	
143	Puit	45	95	1	
144	Puit	45	95	1	
146	Puit	45	95	2	
161	Puit	45	95	1	
222	PUIT	45	95	1	
223	PUIT	45	95	2	
224		45	95	1	
225		45	95	1	
279	PUIT	45	95	1	
2844	Puit	45	95	1	
2845	Puit	45	95	1	
2846	Puit	45	95	1	

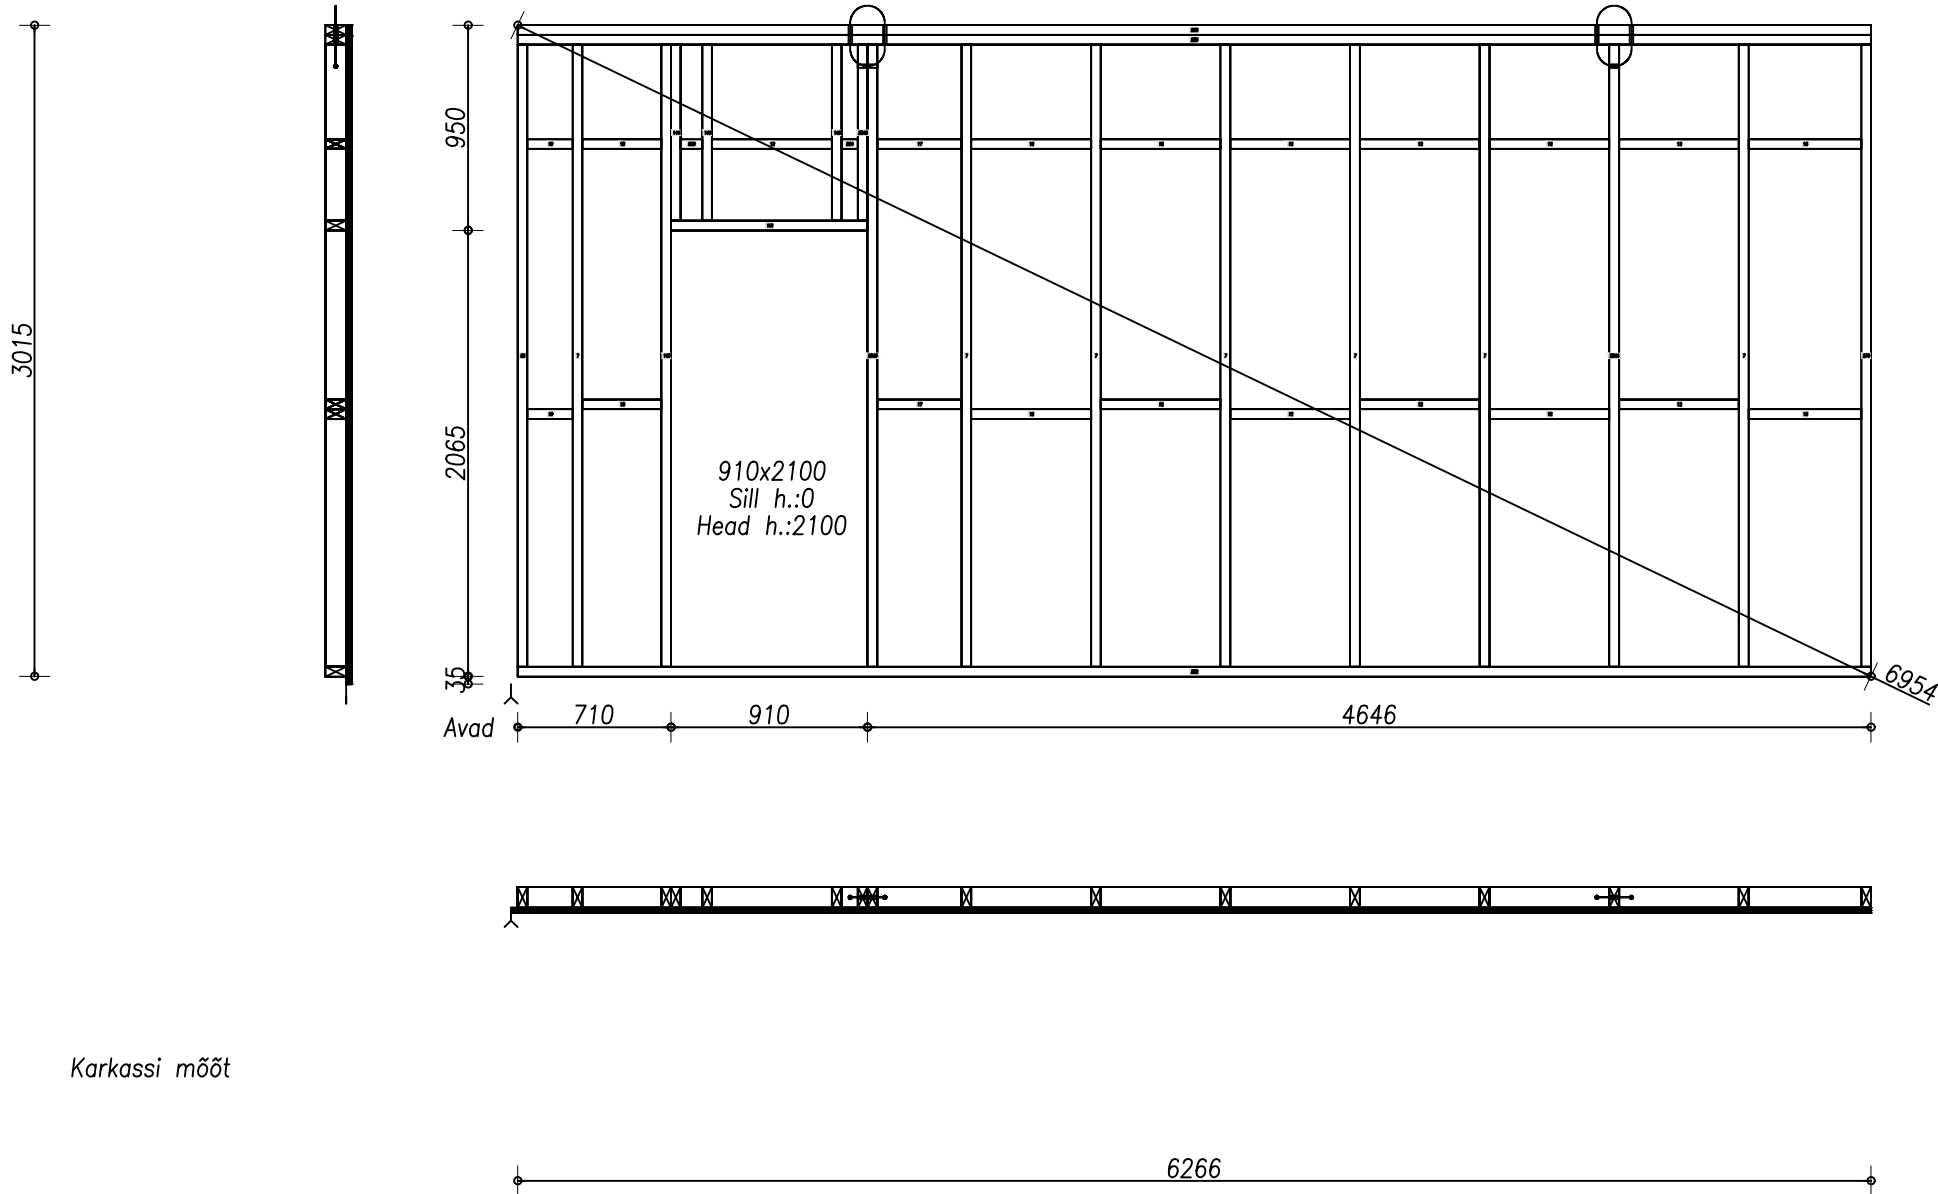

Karkassi mõõt

KARKASS / KLAASVILL  
PLP P5  
GN