


- MÄRKUSED:
- * SEINA VAADE SEESTPOOLT, NOOLE SUUNALT
 - * TÜHI MATERJALI LAHTER = PUIT
 - * ELEMENDI VAATED ESITATUD "LÄBIPAISTVALT"

Pos	Material	Width	Height	Pcs	Info
7	Puit	45	95	7	
9	PUIT	45	95	2	
10		45	95	2	
11		45	95	2	
12		45	95	16	
54	PUIT	45	95	1	
55	PUIT	45	95	1	
159	PUIT	45	95	1	
2053		45	95	2	
2844	Puit	45	95	2	
2848	PUIT	45	95	2	

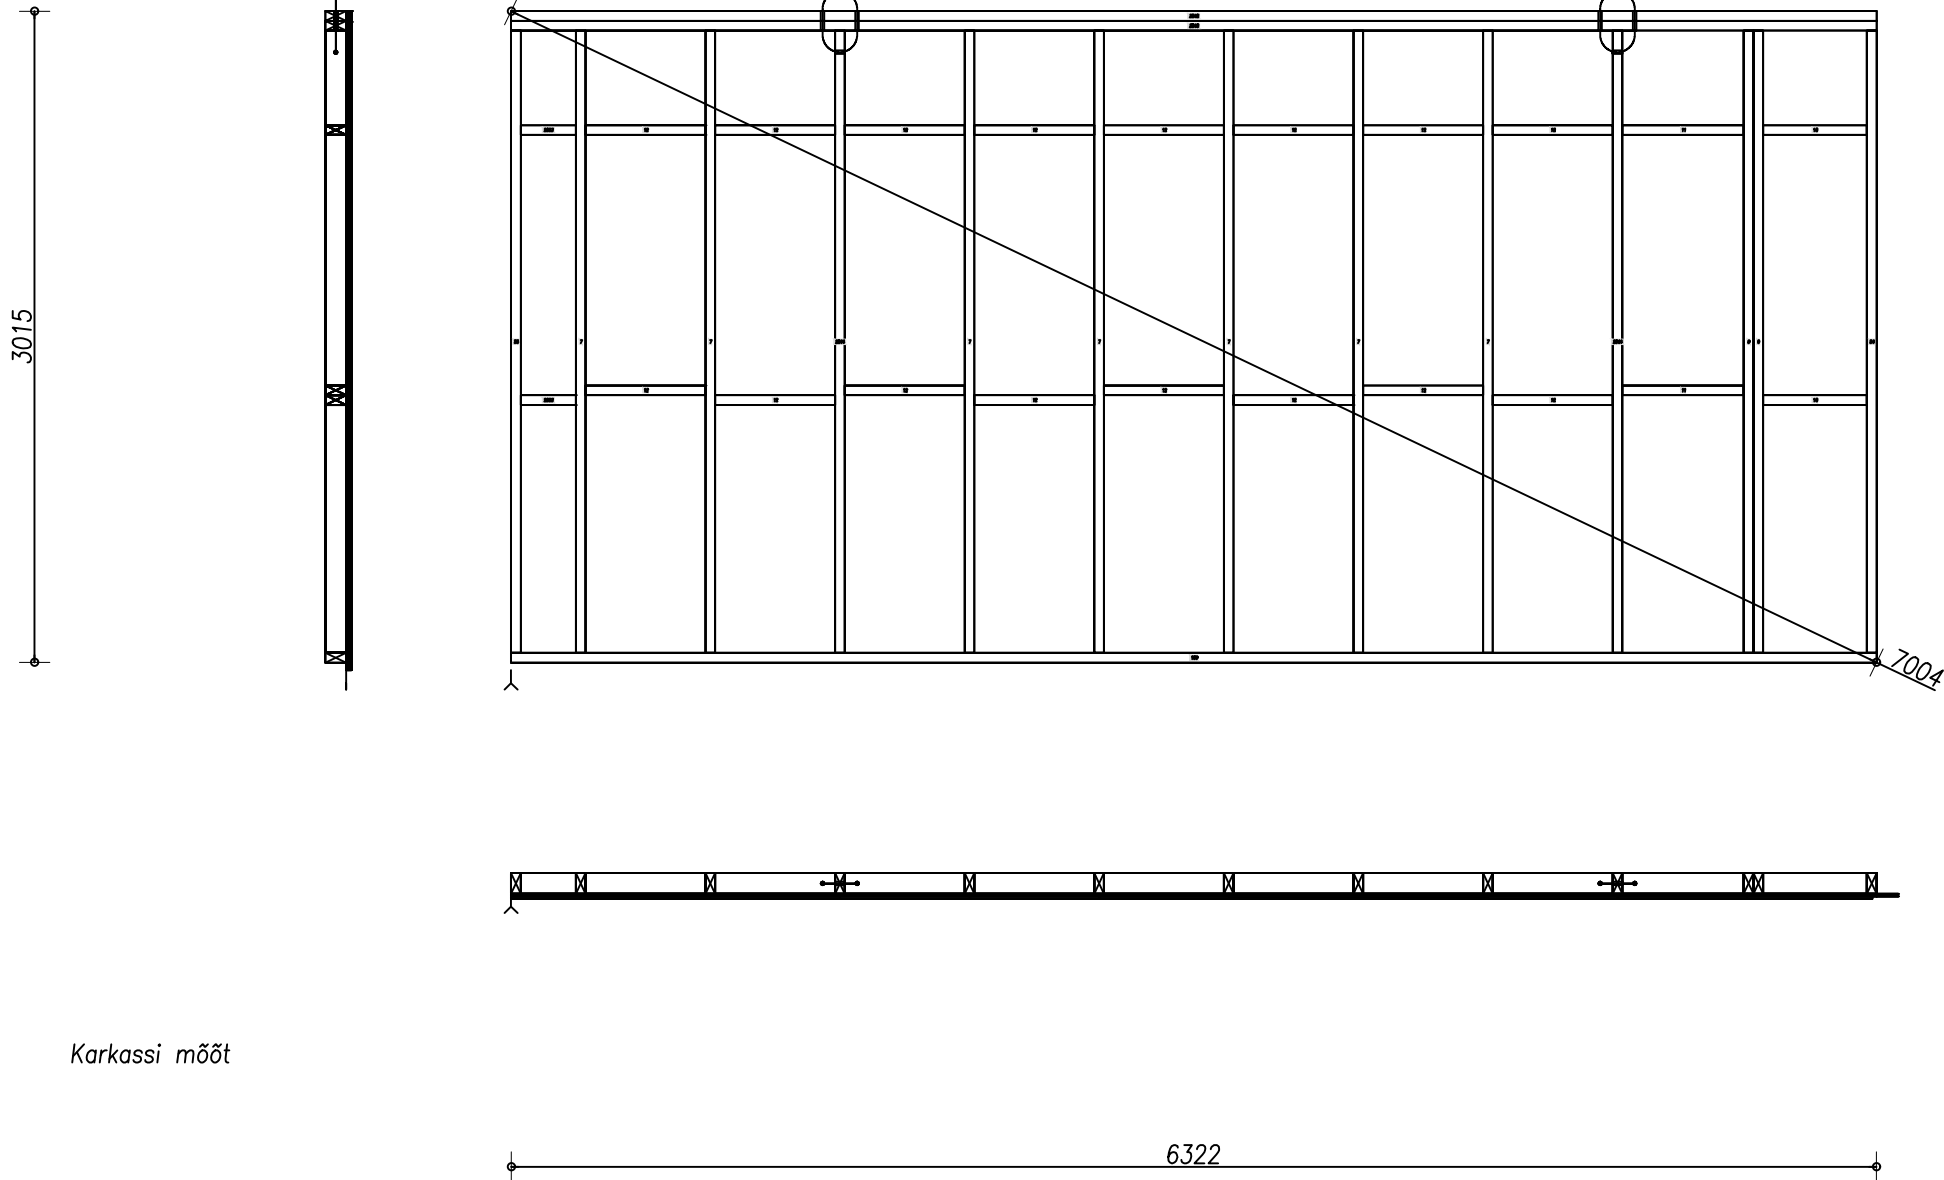

Karkassi mõõt

KARKASS / KLAASVILL
PLP P5
GN