


Kiht 0 (zone 0)

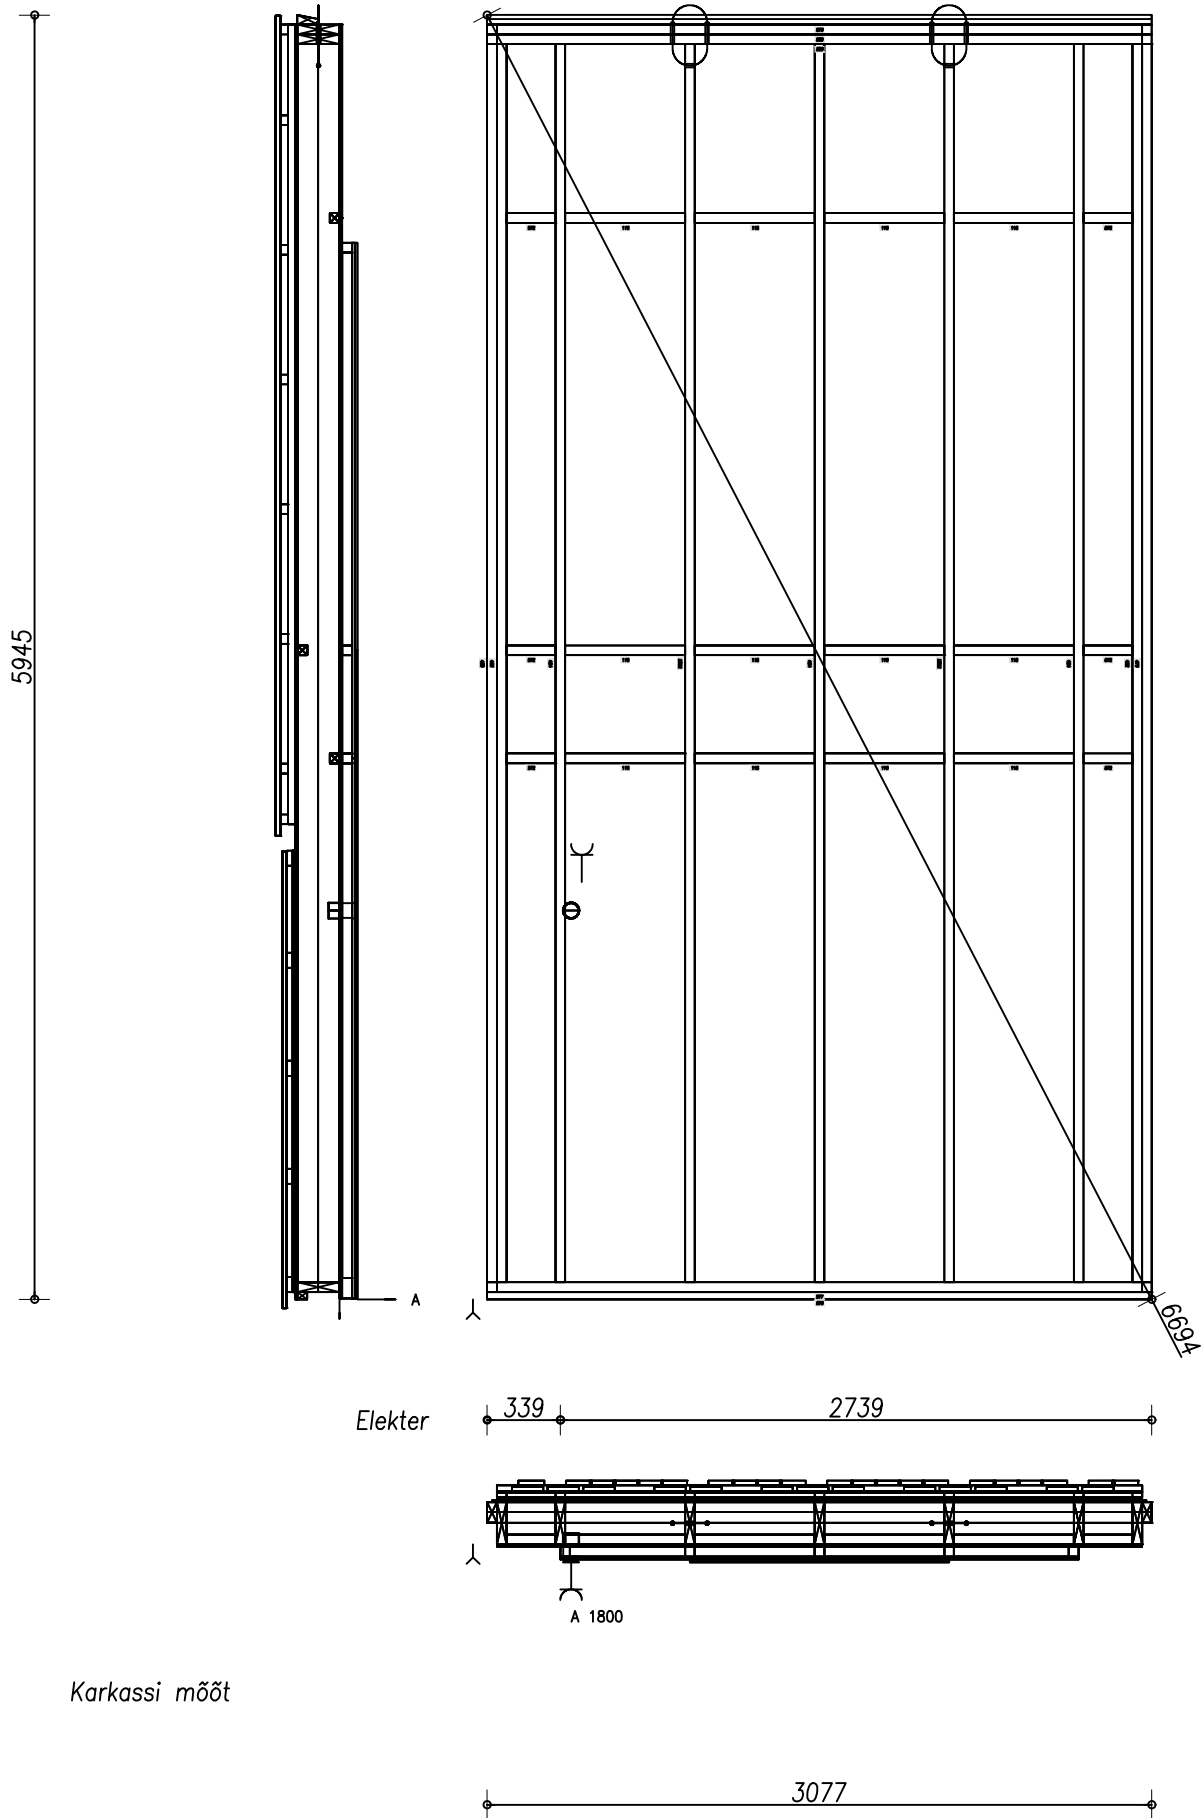

Karkassi mõõt

- MÄRKUSED:
- \* SEINA VAADE SEESTPOOLT, NOOLE SUUNALT
  - \* TÜHI MATERJALI LAHTER = PUIT
  - \* ELEMENDI VAATED ESITATUD "LÄBIPAISTVALT"

Pos	Material	Width	Height	Pcs	Info
116		45	45	12	
422	PUIT	45	195	1	
423	PUIT	45	195	1	
424	Puit	45	195	3	
479	PUIT	45	95	1	
480	PUIT	45	95	1	
572		45	45	6	
576	PUIT	35	45	1	
577	PUIT	45	195	1	VL 100x45; VL100x45
579	PUIT	45	95	1	
580	PUIT	45	195	2	VL 100x45; VL 100x45
2852	Puit	45	195	2	

Laudis UYS, Laudis HS4K  
Roov  
Roov  
GTS

