


Kiht 0 (zone 0)

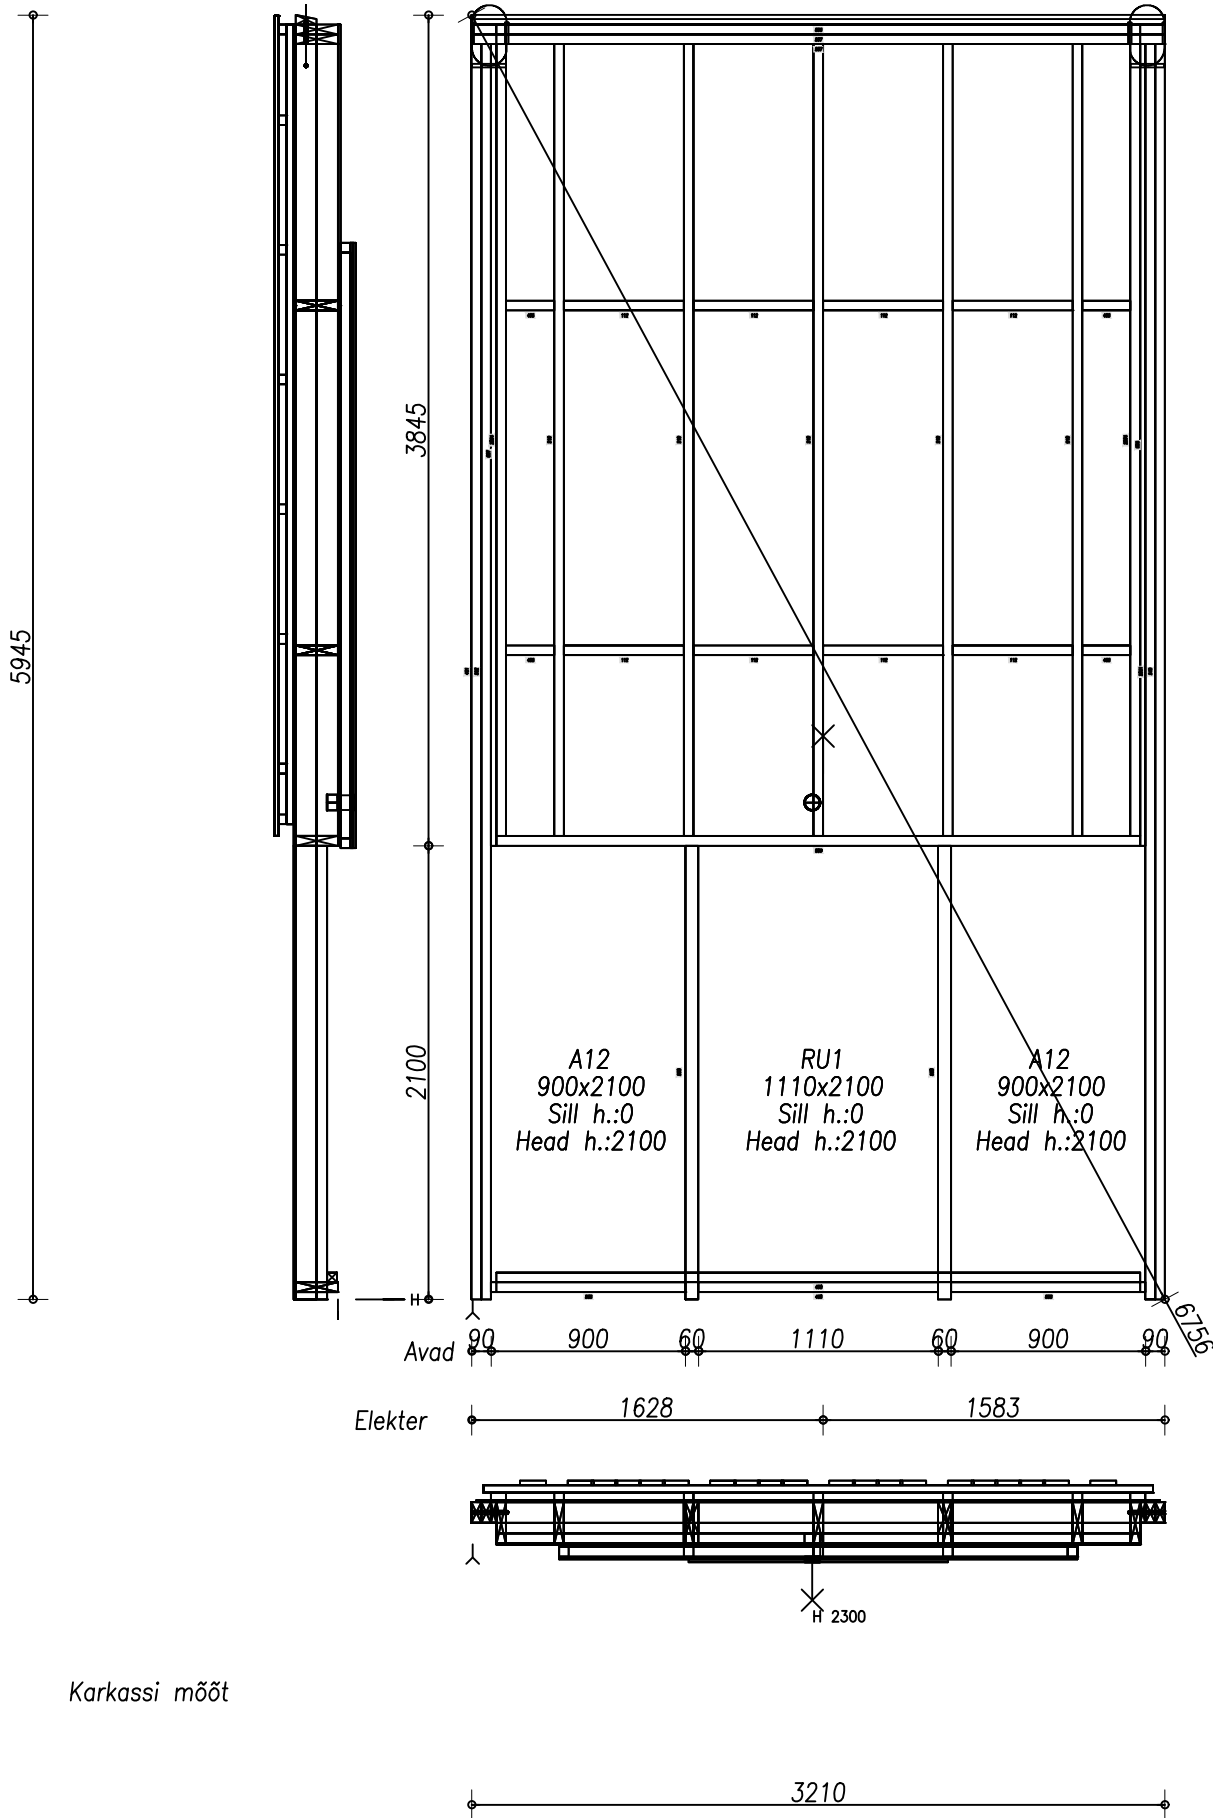

Karkassi mõõt

MÄRKUSED:

- * SEINA VAADE SEESTPOOLT, NOOLE SUUNALT
- * TÜHI MATERJALI LAHTER = PUIT
- * ELEMENDI VAATED ESITATUD "LÄBIPAISTVALT"

Pos	Material	Width	Height	Pcs	Info
112		45	195	8	
455		45	195	4	
458	PUIT	45	45	1	Ajutised
460	PUIT	45	195	1	Ajutised
461	PUIT	45	95	1	
510	Puit	45	195	5	
535	PUIT	45	195	2	Ajutised
536	PUIT	45	95	1	
537	PUIT	45	195	2	VL 100x115; VL
538	Puit	60	145	2	
539	Puit	45	195	1	
540	PUIT	45	95	1	
586	PUIT	25	95	1	
587	Puit	25	95	1	
592	Puit	45	95	1	
2854	Puit	45	195	2	
2861	PUIT	45	95	1	

