


Kiht 0 (zone 0)

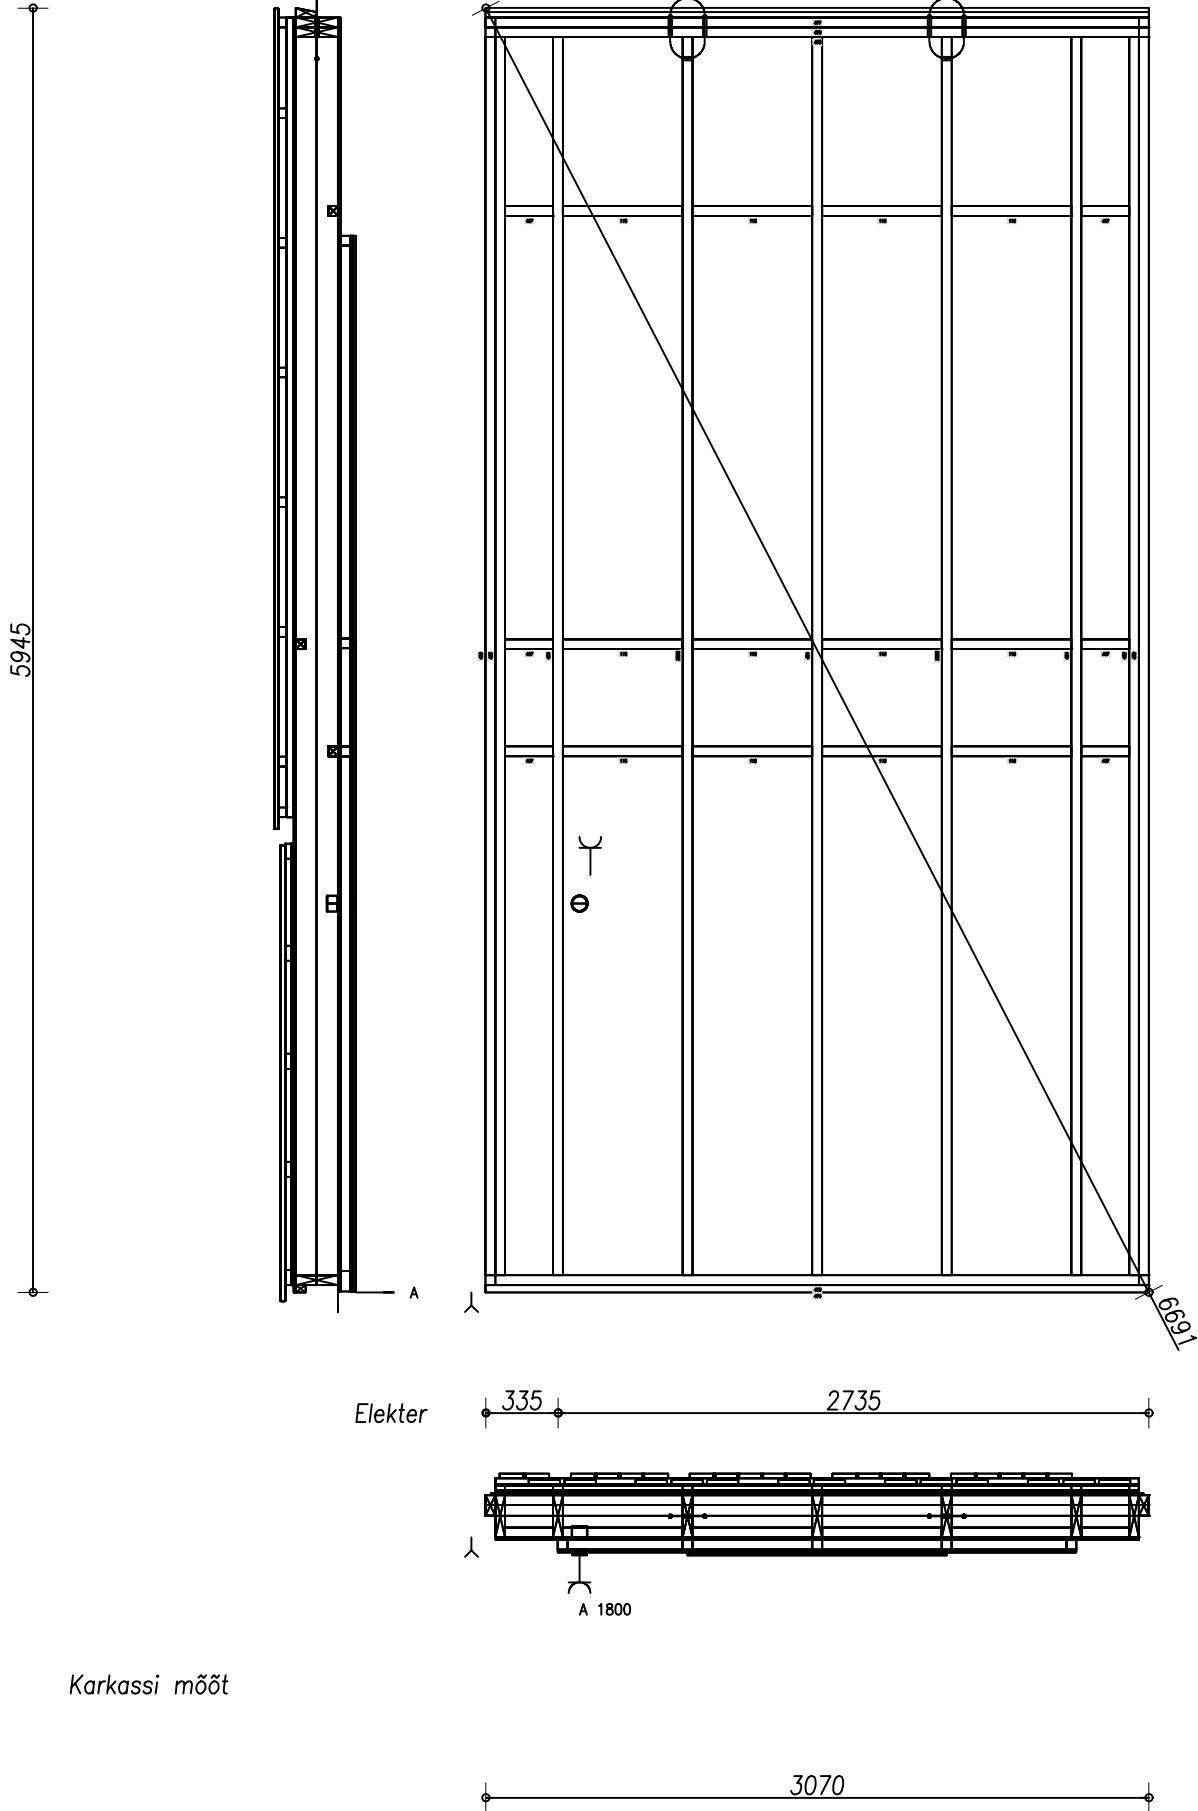

- MÄRKUSED:
- \* SEINA VAADE SEESTPOOLT, NOOLE SUUNALT
  - \* TÜHI MATERJALI LAHTER = PUIT
  - \* ELEMENDI VAATED ESITATUD "LÄBIPAISTVALT"

Pos	Material	Width	Height	Pcs	Info
116		45	45	12	
422	PUIT	45	195	1	
423	PUIT	45	195	1	
424	Puit	45	195	3	
467		45	45	6	
474	PUIT	35	45	1	
475	PUIT	45	195	1	VL 100x45; VL
477	PUIT	45	95	1	
478	PUIT	45	195	2	VL 100x45; VL
479	PUIT	45	95	1	
480	PUIT	45	95	1	
2852	Puit	45	195	2	

