


Kiht 0 (zone 0)

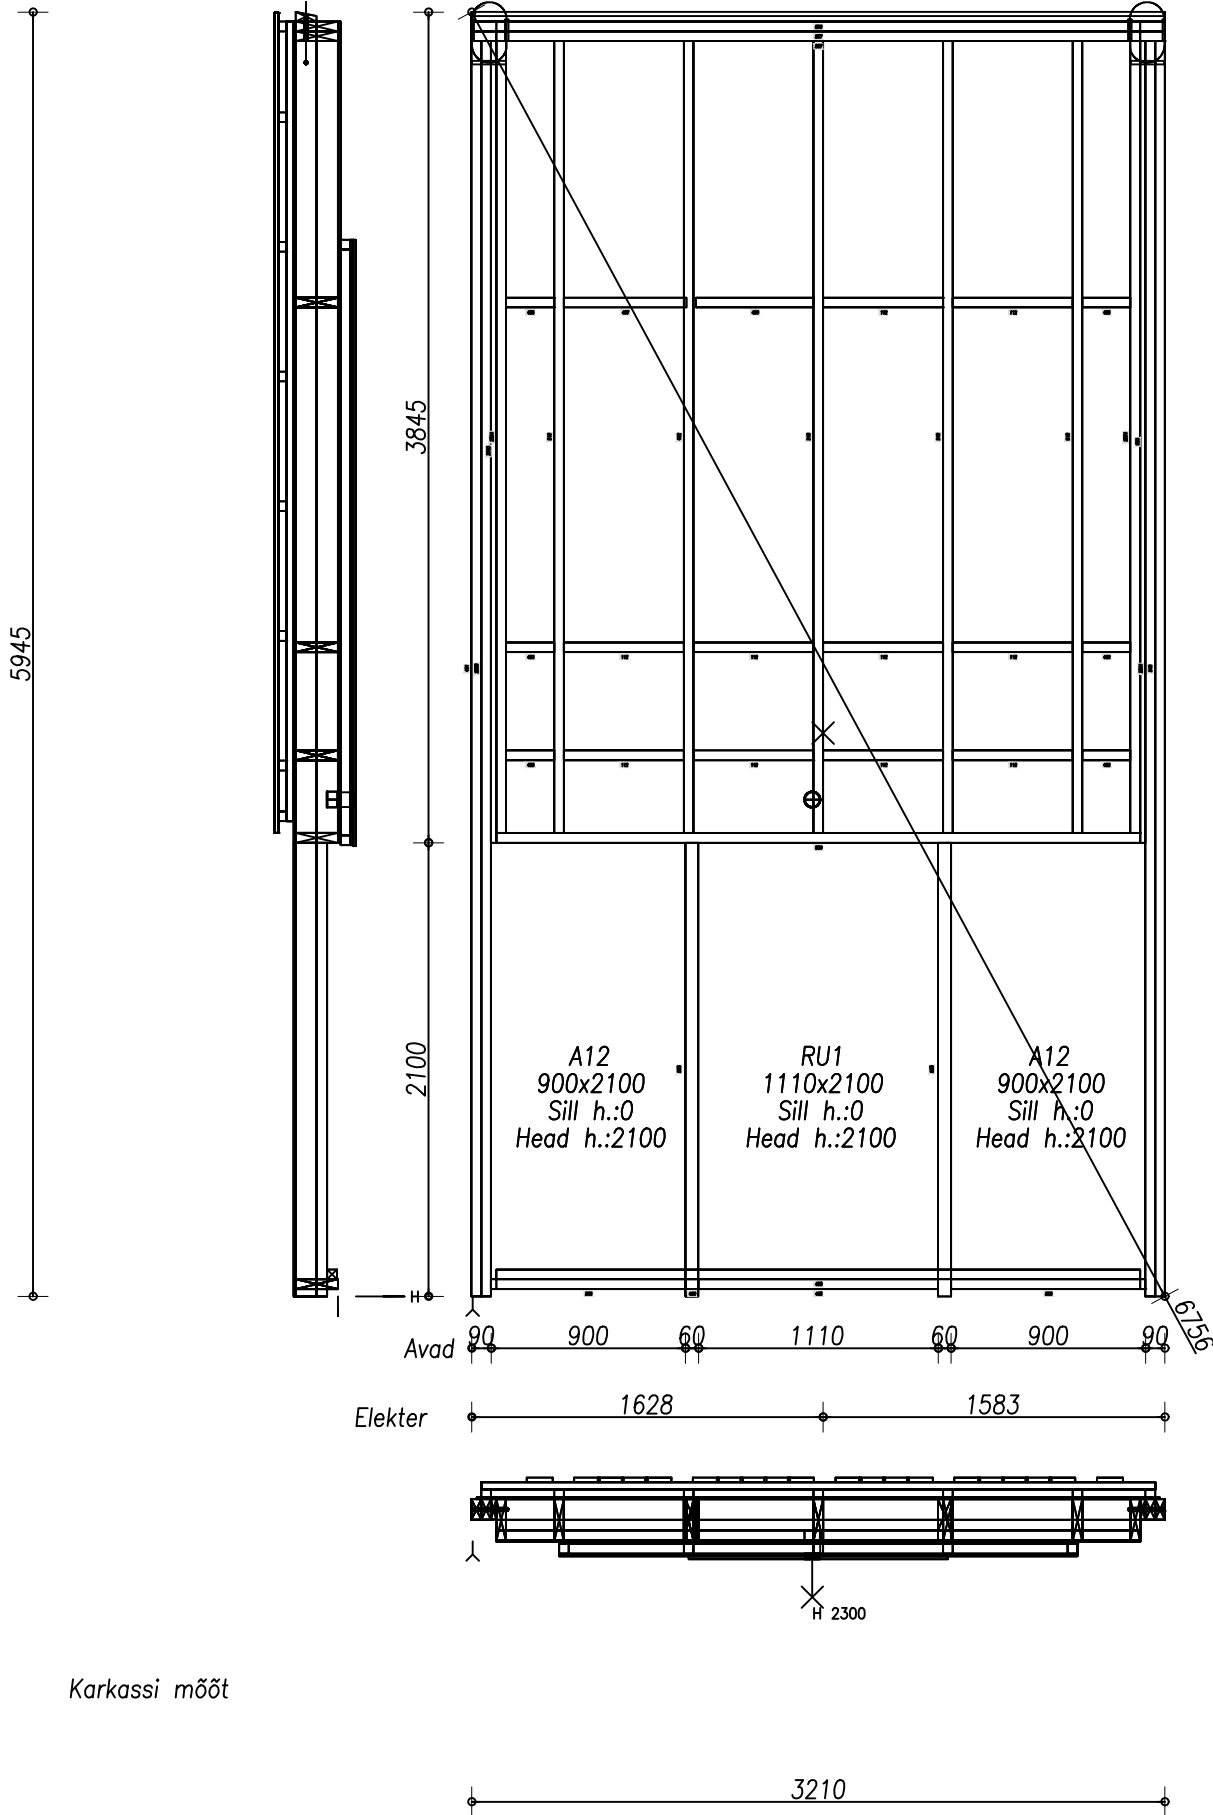

- MÄRKUSED:
- * SEINA VAADE SEESTPOOLT, NOOLE SUUNALT
 - * TÜHI MATERJALI LAHTER = PUIT
 - * ELEMENDI VAATED ESITATUD "LÄBIPAISTVALT"

Pos	Material	Width	Height	Pcs	Info
112		45	195	10	
455		45	195	6	
456		45	195	1	
457		45	195	1	
458	PUIT	45	45	1	Ajutised
459	PUIT	45	195	1	
460	PUIT	45	195	1	Ajutised
461	PUIT	45	95	1	
462	Puit	45	195	1	
510	Puit	45	195	4	
535	PUIT	45	195	2	Ajutised
536	PUIT	45	95	1	
537	PUIT	45	195	2	VL 100x115; VL
538	Puit	60	145	2	
539	Puit	45	195	1	
540	PUIT	45	95	1	
586	PUIT	25	95	1	
2065	PUIT	25	95	1	
2853	PUIT	45	95	1	
2854	Puit	45	195	2	
2861	PUIT	45	95	1	

