


Kiht 0 (zone 0)

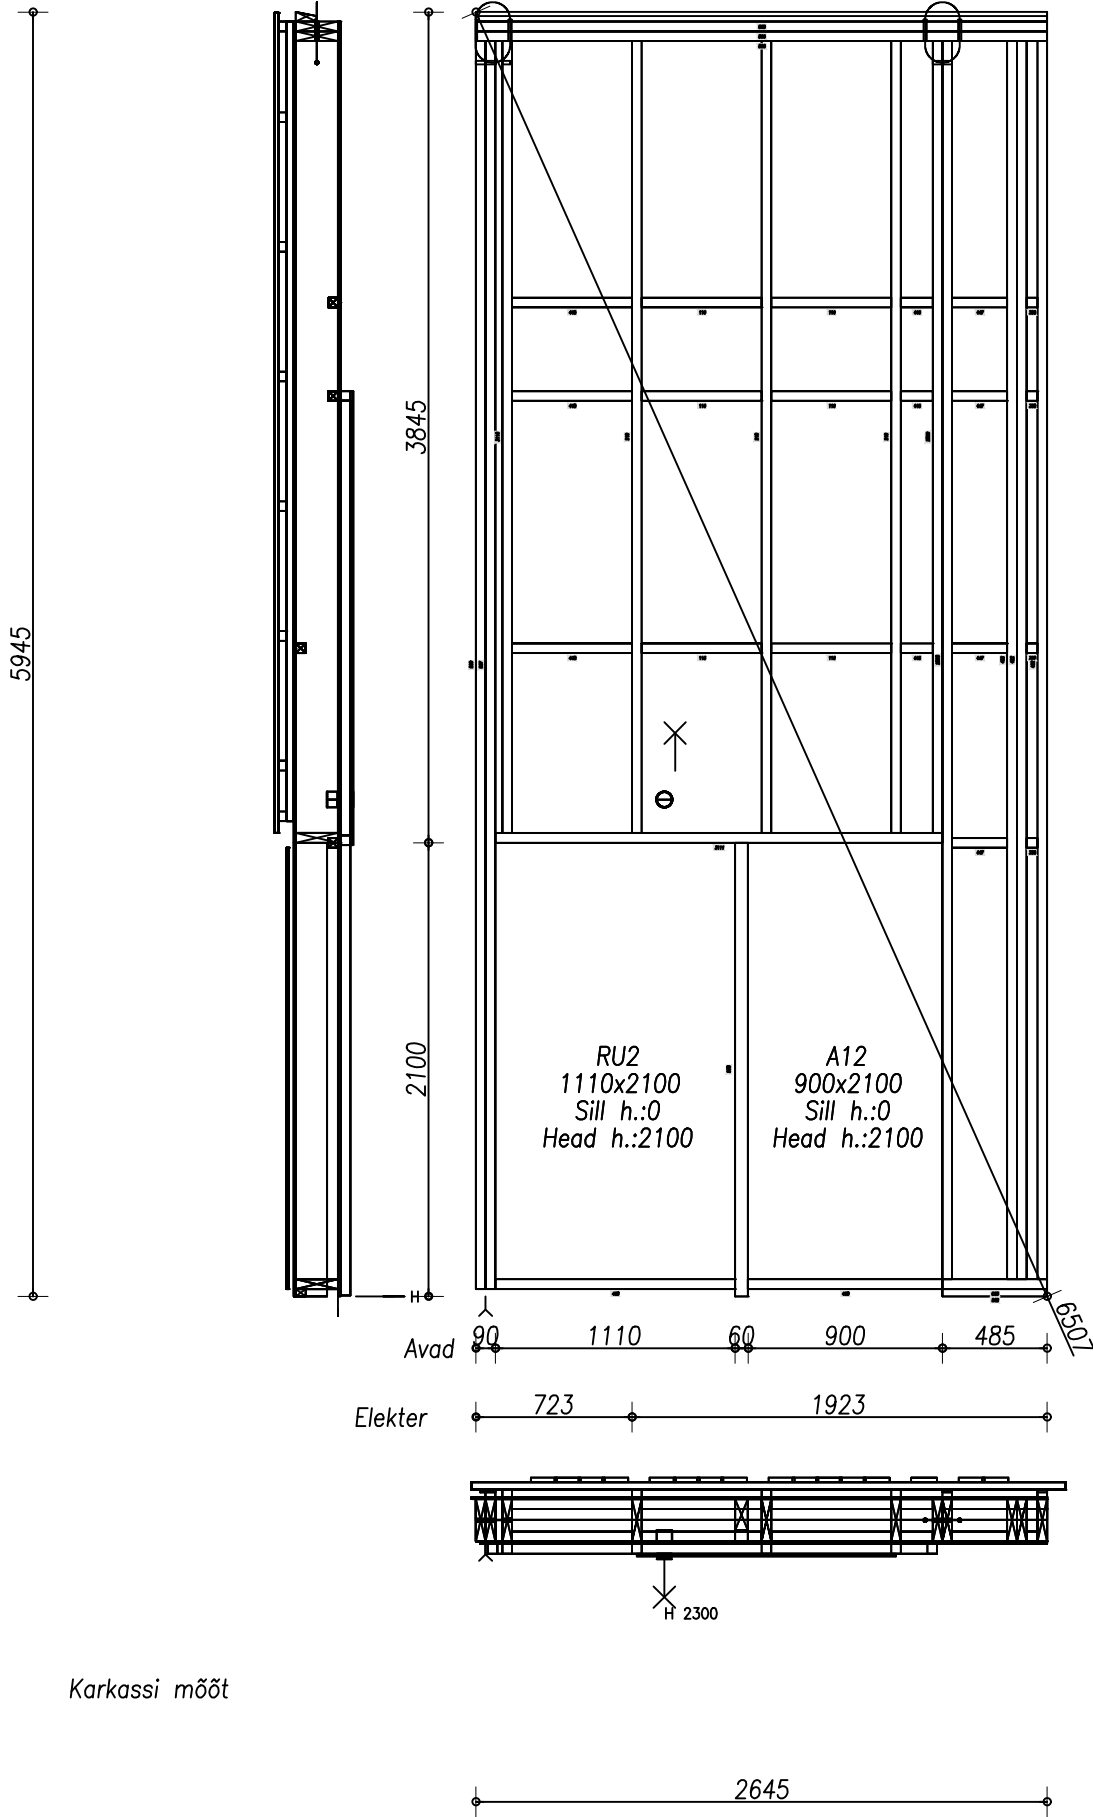

- MÄRKUSED:
- * SEINA VAADE SEESTPOOLT, NOOLE SUUNALT
 - * TÜHI MATERJALI LAHTER = PUIT
 - * ELEMENDI VAATED ESITATUD "LÄBIPAISTVALT"

Pos	Material	Width	Height	Pcs	Info
116		45	45	6	
358		45	45	4	
422	PUIT	45	195	3	
446		45	45	3	
447		45	45	4	
448		45	45	3	
450	PUIT	45	195	1	Ajutised
460	PUIT	45	195	1	Ajutised
510	Puit	45	195	3	
538	Puit	60	145	1	
562	PUIT	35	45	1	
563	PUIT	45	195	1	
565	PUIT	45	95	1	
566	PUIT	45	195	2	
567	Puit	45	195	1	
569	PUIT	45	195	1	
2858	Puit	45	195	1	
2859	Puit	45	195	1	
3110	Puit	45	195	1	
3111	Puit	45	195	1	