


Kiht 0 (zone 0)

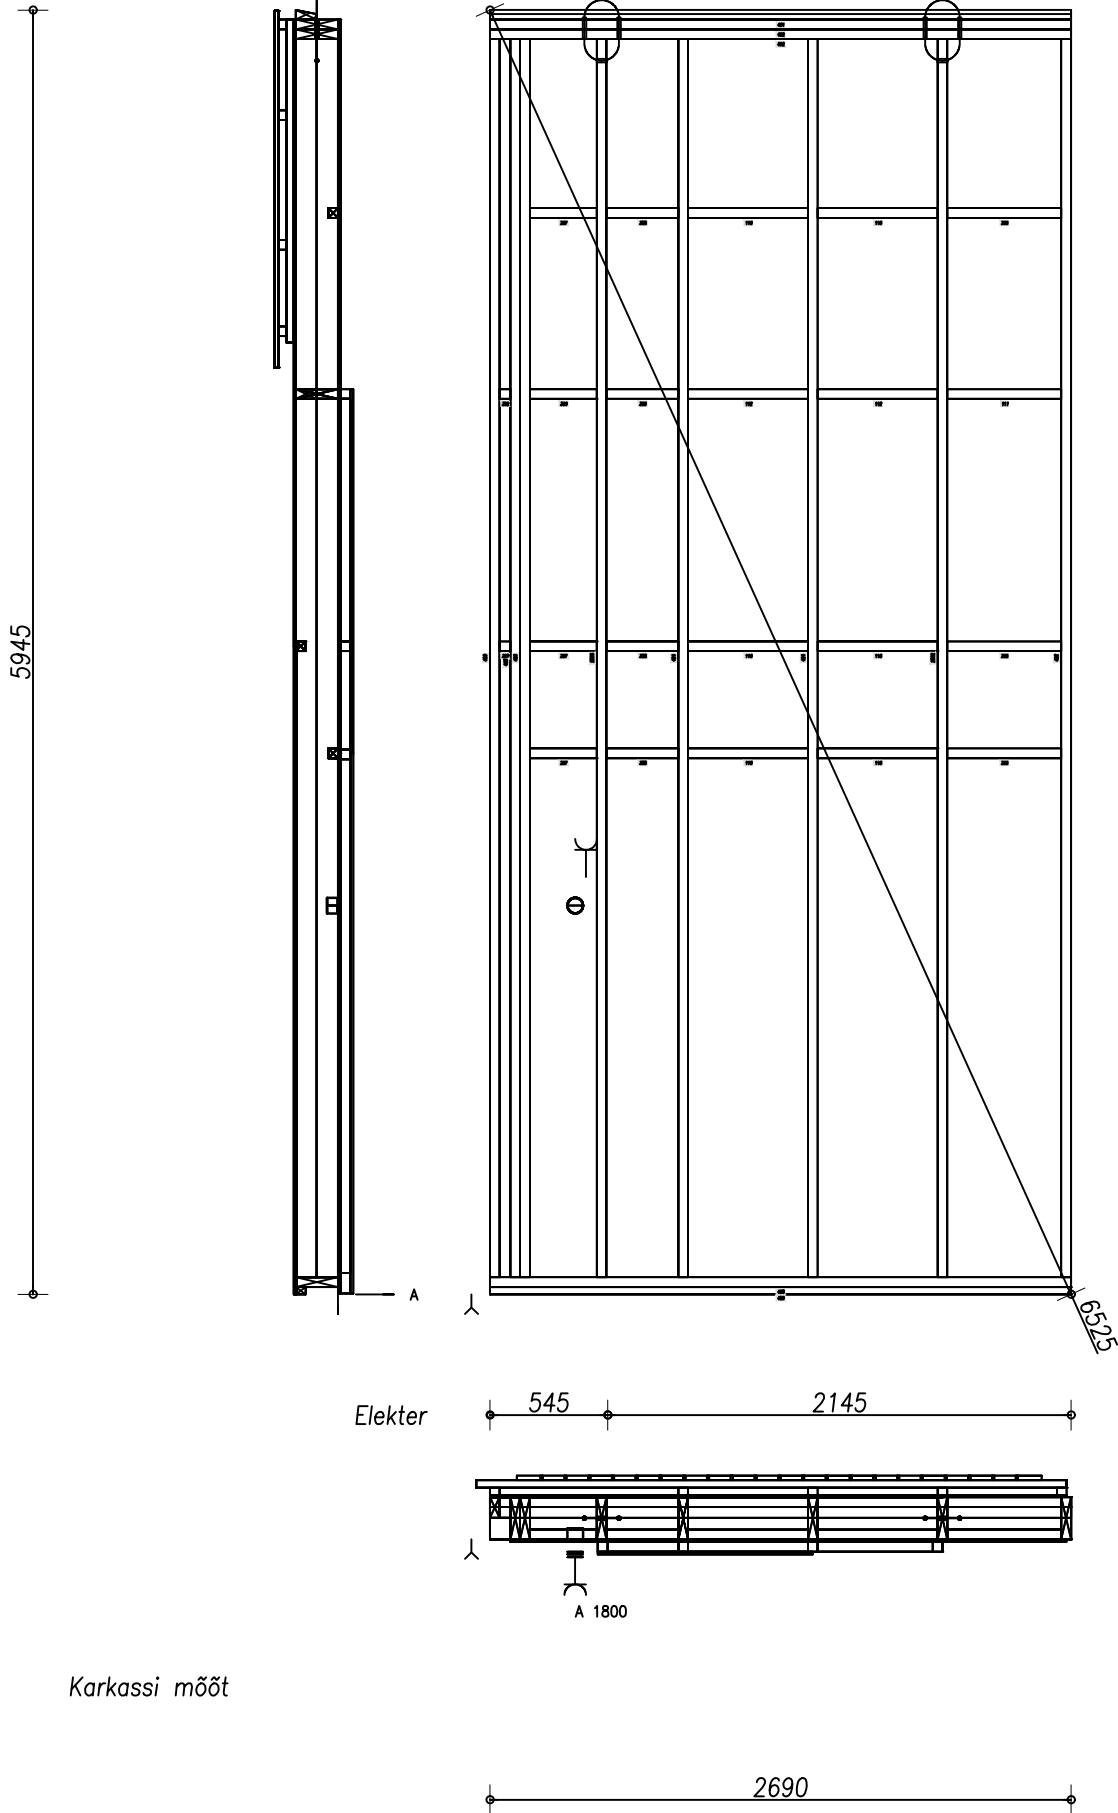

- MÄRKUSED:
- \* SEINA VAADE SEESTPOOLT, NOOLE SUUNALT
  - \* TÜHI MATERJALI LAHTER = PUIT
  - \* ELEMENDI VAATED ESITATUD "LÄBIPAISTVALT"

Pos	Material	Width	Height	Pcs	Info
111		45	195	1	
112		45	195	2	
116		45	45	6	
355		45	45	3	
357		45	45	3	
358		45	45	1	
366		45	195	1	
388		45	45	3	
392		45	95	1	
393		45	195	1	
422	PUIT	45	195	1	
423	PUIT	45	195	2	
424	Puit	45	195	2	
480	PUIT	45	95	1	
489	PUIT	35	45	1	
490	PUIT	45	195	1	
491	PUIT	45	95	1	
492	PUIT	45	195	2	
2852	Puit	45	195	1	
2855	PUIT	45	195	1	

