


Kiht 0 (zone 0)

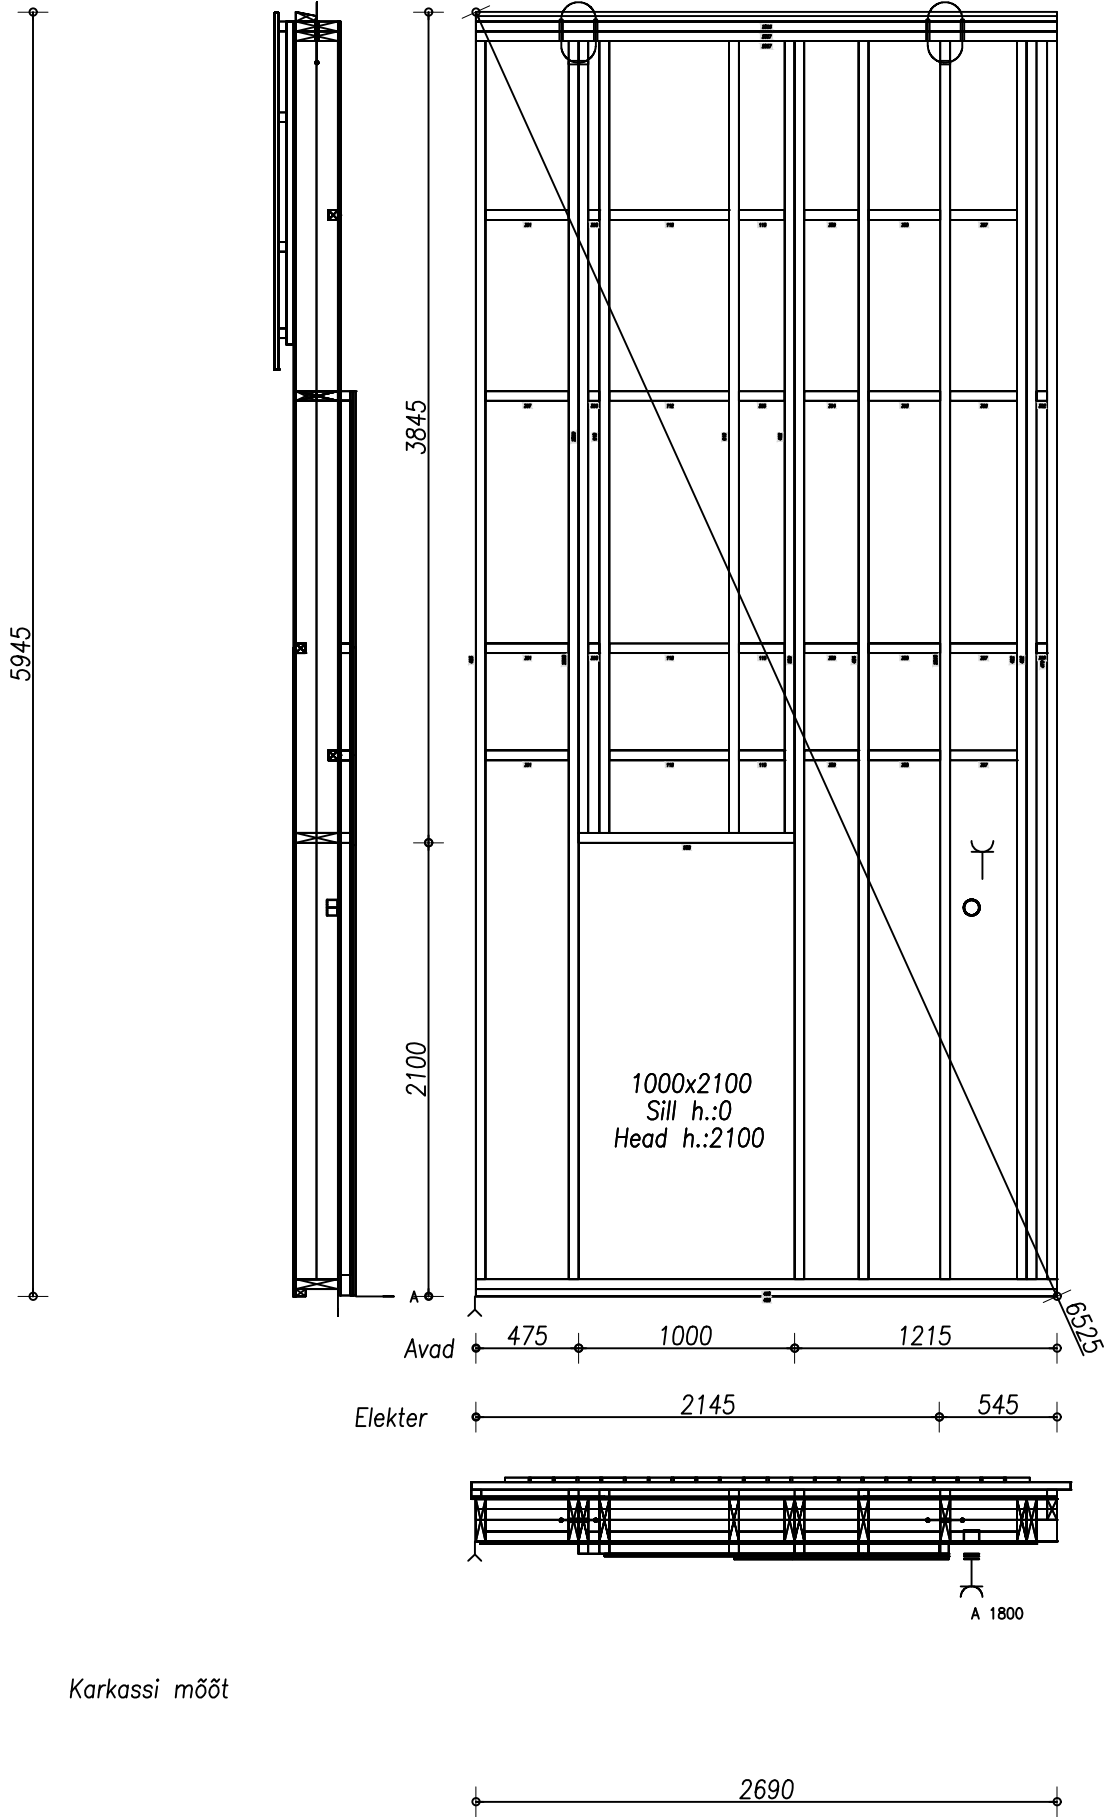

Karkassi mõõt

MÄRKUSED:

- * SEINA VAADE SEESTPOOLT, NOOLE SUUNALT
- * TÜHI MATERJALI LAHTER = PUIT
- * ELEMENDI VAATED ESITATUD "LÄBIPAISTVALT"

Pos	Material	Width	Height	Pcs	Info
112		45	195	1	
115		45	45	3	
116		45	45	3	
357		45	45	3	
358		45	45	1	
366		45	195	1	
388		45	45	3	
389		45	45	3	
390		45	45	2	
391		45	45	3	
392		45	95	1	
393		45	195	1	
394		45	195	1	
395		45	195	1	
396		45	195	1	
397		45	195	1	
422	PUIT	45	195	2	
423	PUIT	45	195	1	
424	Puit	45	195	1	
462	Puit	45	195	1	
479	PUIT	45	95	1	
489	PUIT	35	45	1	
490	PUIT	45	195	1	
508	Puit	45	195	1	
509	Puit	45	195	1	
510	Puit	45	195	2	
2856	PUIT	45	95	1	
2857	PUIT	45	195	2	
2858	Puit	45	195	1	
2859	Puit	45	195	1	
2860	PUIT	45	195	1	

Laudis UYS
Roov
Roov
GTS, GN

