


Kiht 0 (zone 0)

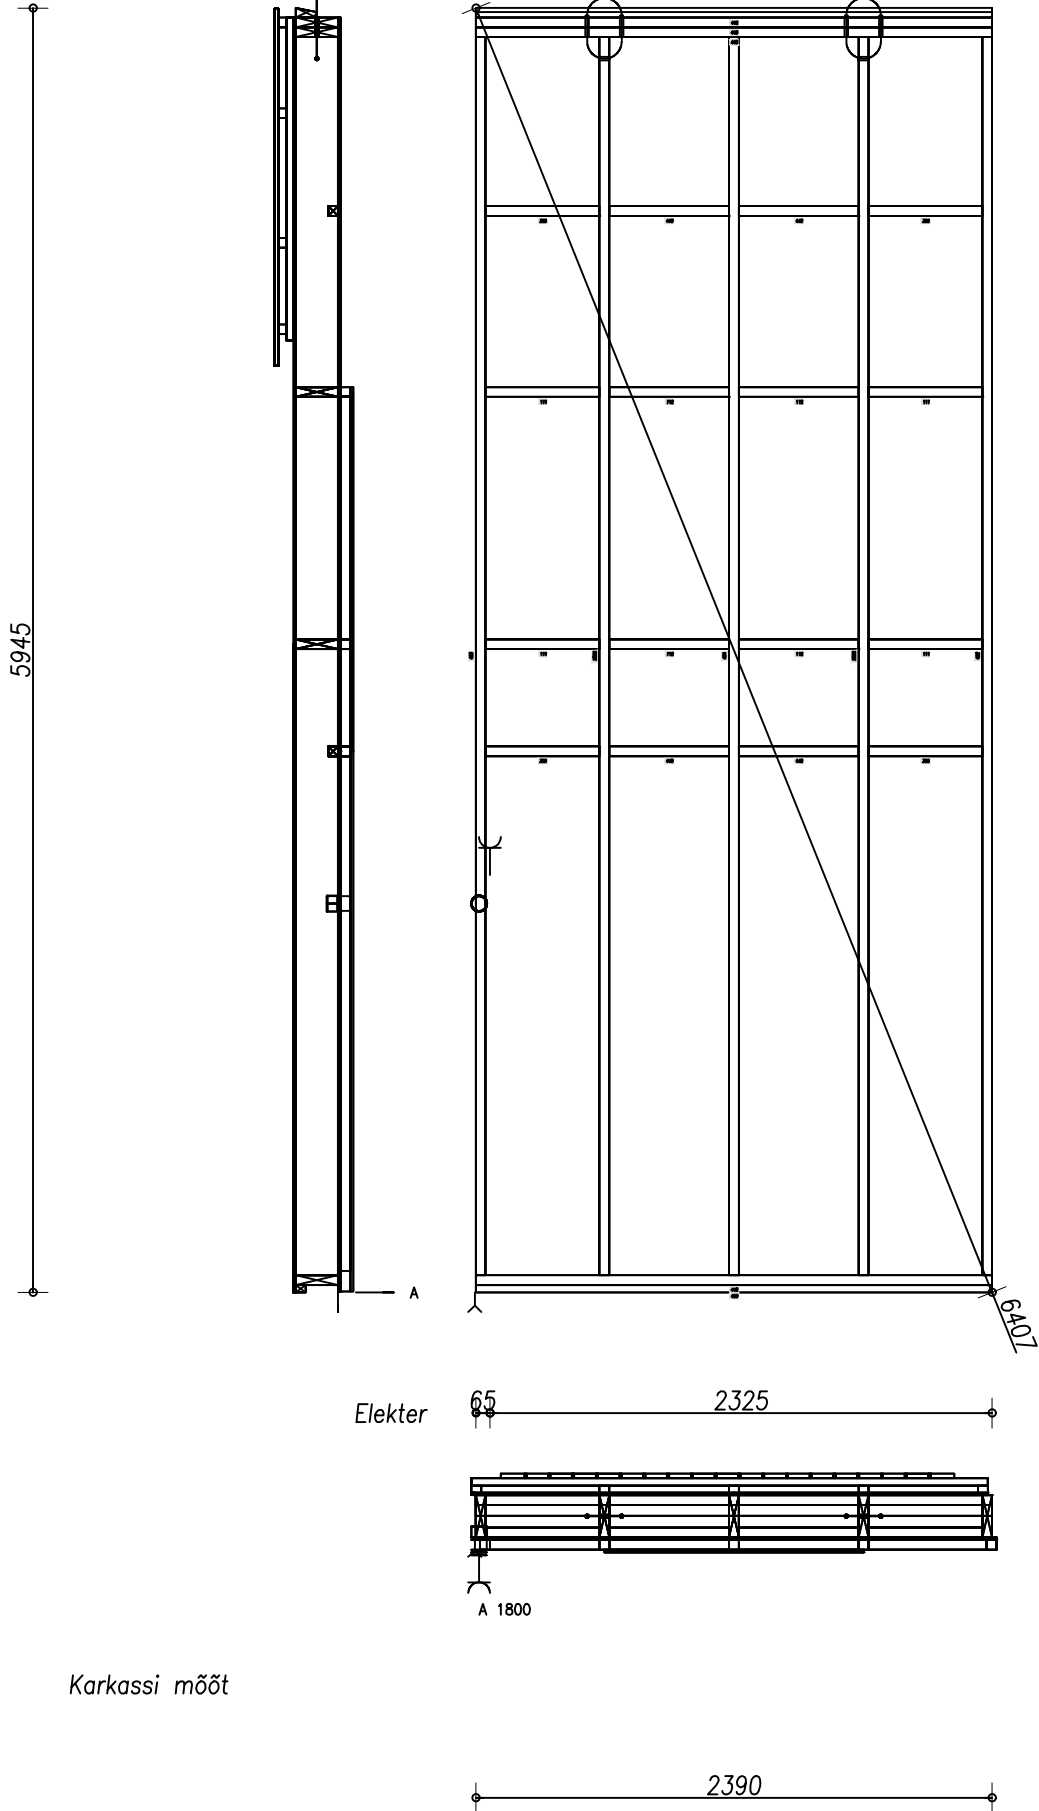

- MÄRKUSED:
- \* SEINA VAADE SEESTPOOLT, NOOLE SUUNALT
  - \* TÜHI MATERJALI LAHTER = PUIT
  - \* ELEMENDI VAATED ESITATUD "LÄBIPAISTVALT"

Pos	Material	Width	Height	Pcs	Info
111		45	195	4	
112		45	195	4	
355		45	45	4	
422	PUIT	45	195	1	
423	PUIT	45	195	1	
424	Puit	45	195	1	
439	PUIT	35	45	1	
440	PUIT	45	195	1	
442	PUIT	45	95	1	
443	PUIT	45	195	2	
448		45	45	4	
2852	Puit	45	195	2	

